


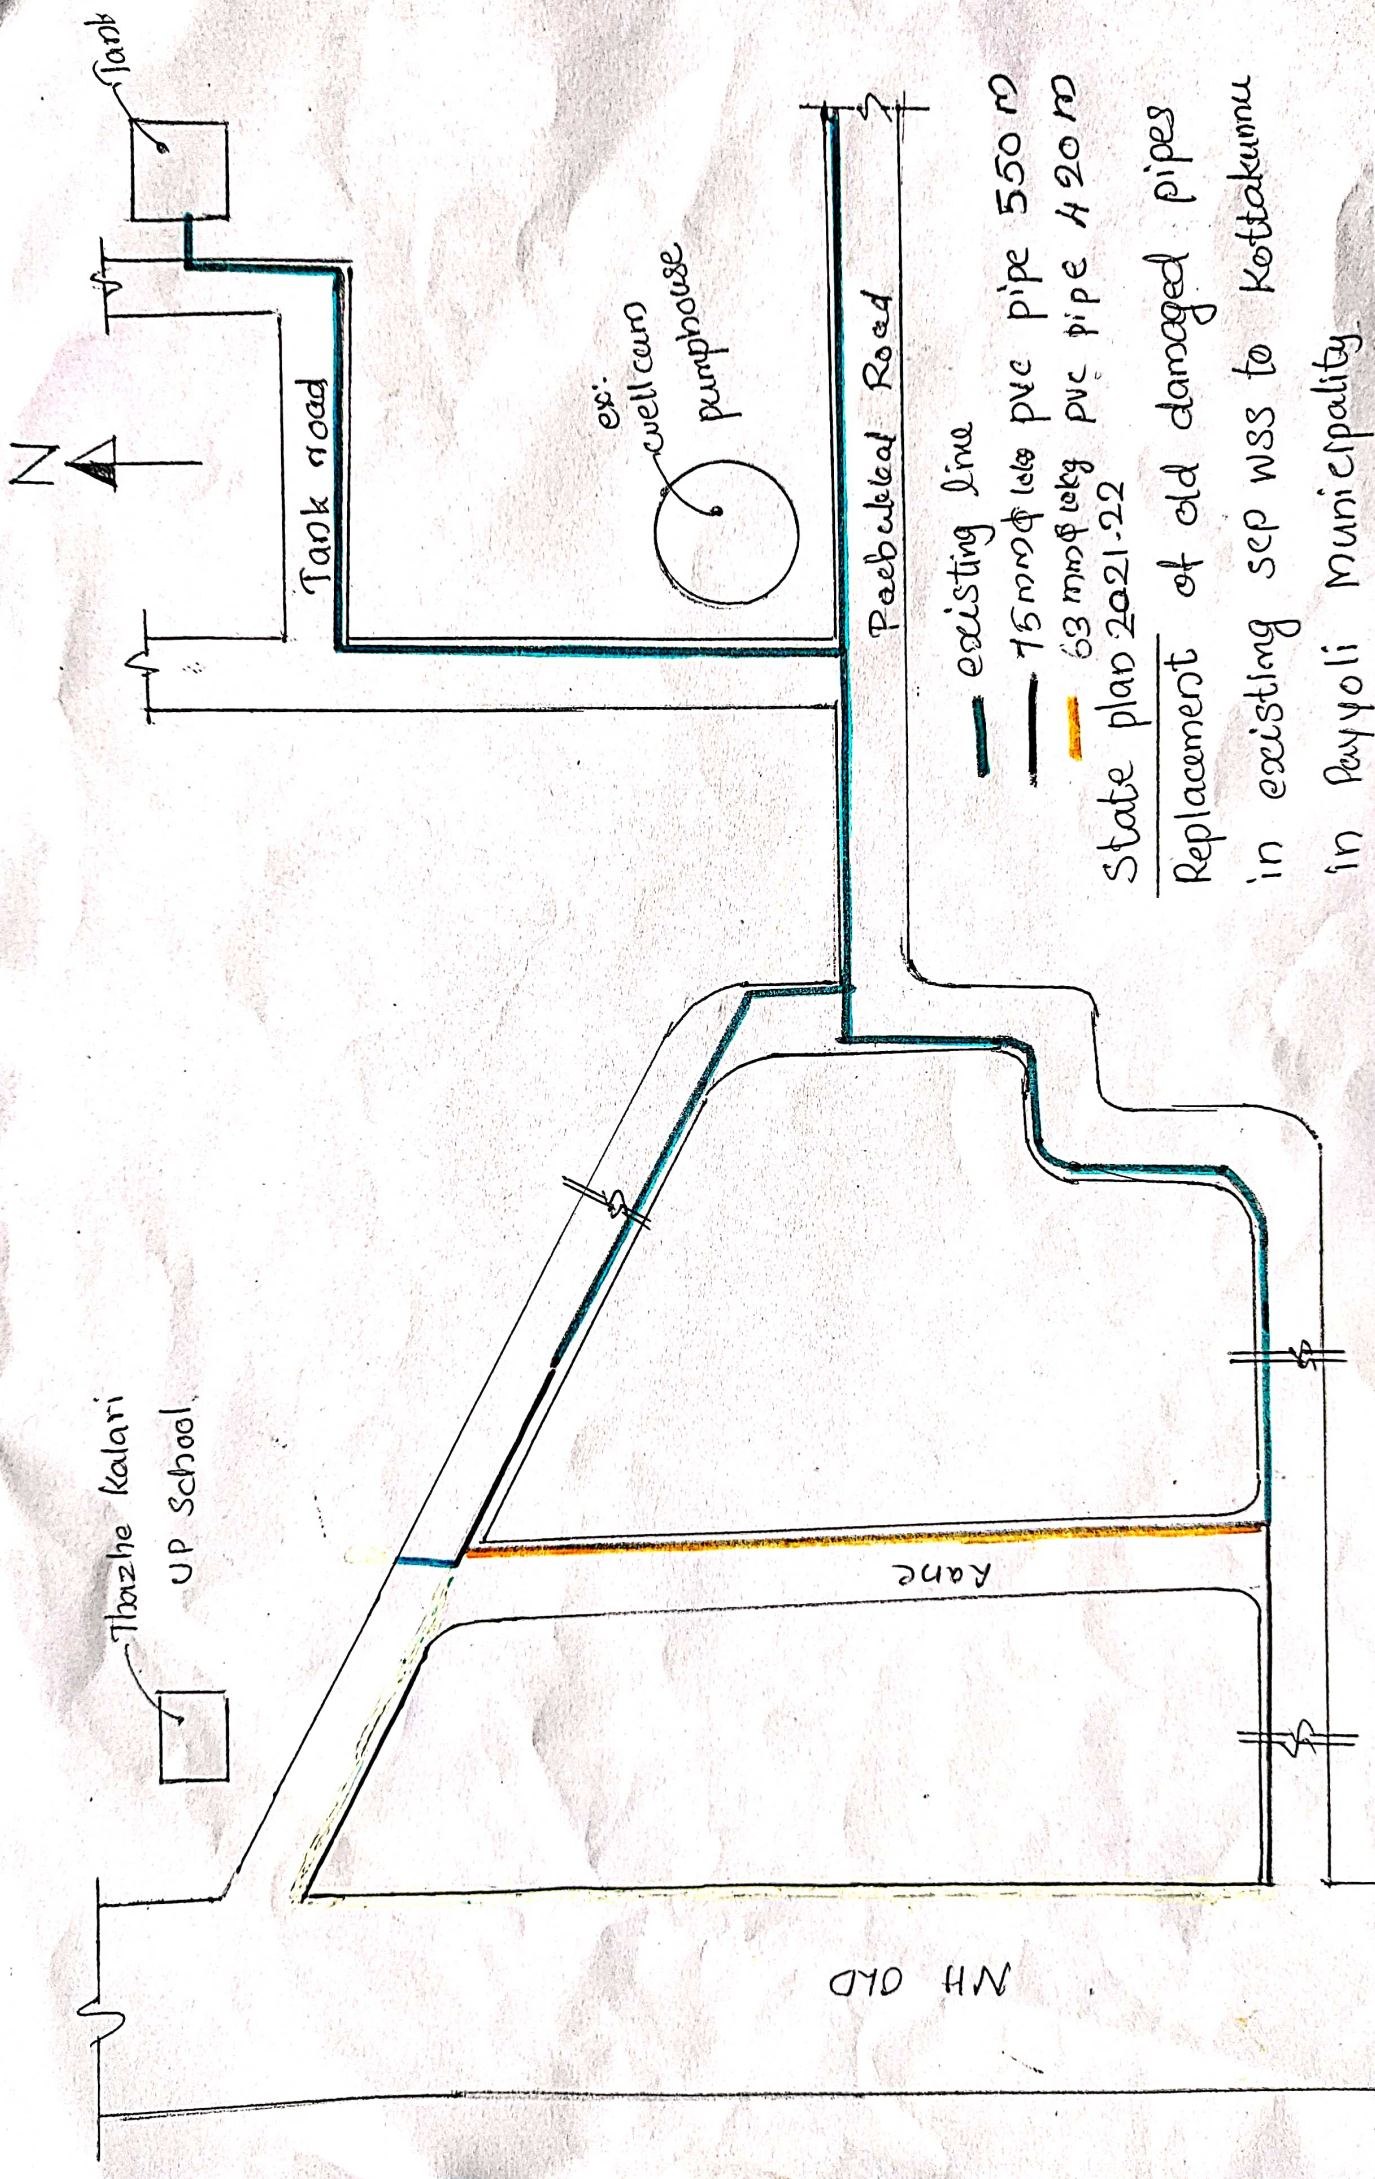

- existing line
 - 75 mm ϕ pvc pipe 550 m
 - 63 mm ϕ pvc pipe 420 m
- State plan 2021-22

Replacement of old damaged pipes
in existing sep wss to Kottakunnu
in Puyyoli Municipality