


- existing
- 90 mm pvc 12.5kg - 870m
- 15mm pvc 10kg - 750m
- 50mm pvc 8kg - 40m
- 40mm GI - 140m
- 65mm GI - 300m
- 80mm GI - 120m

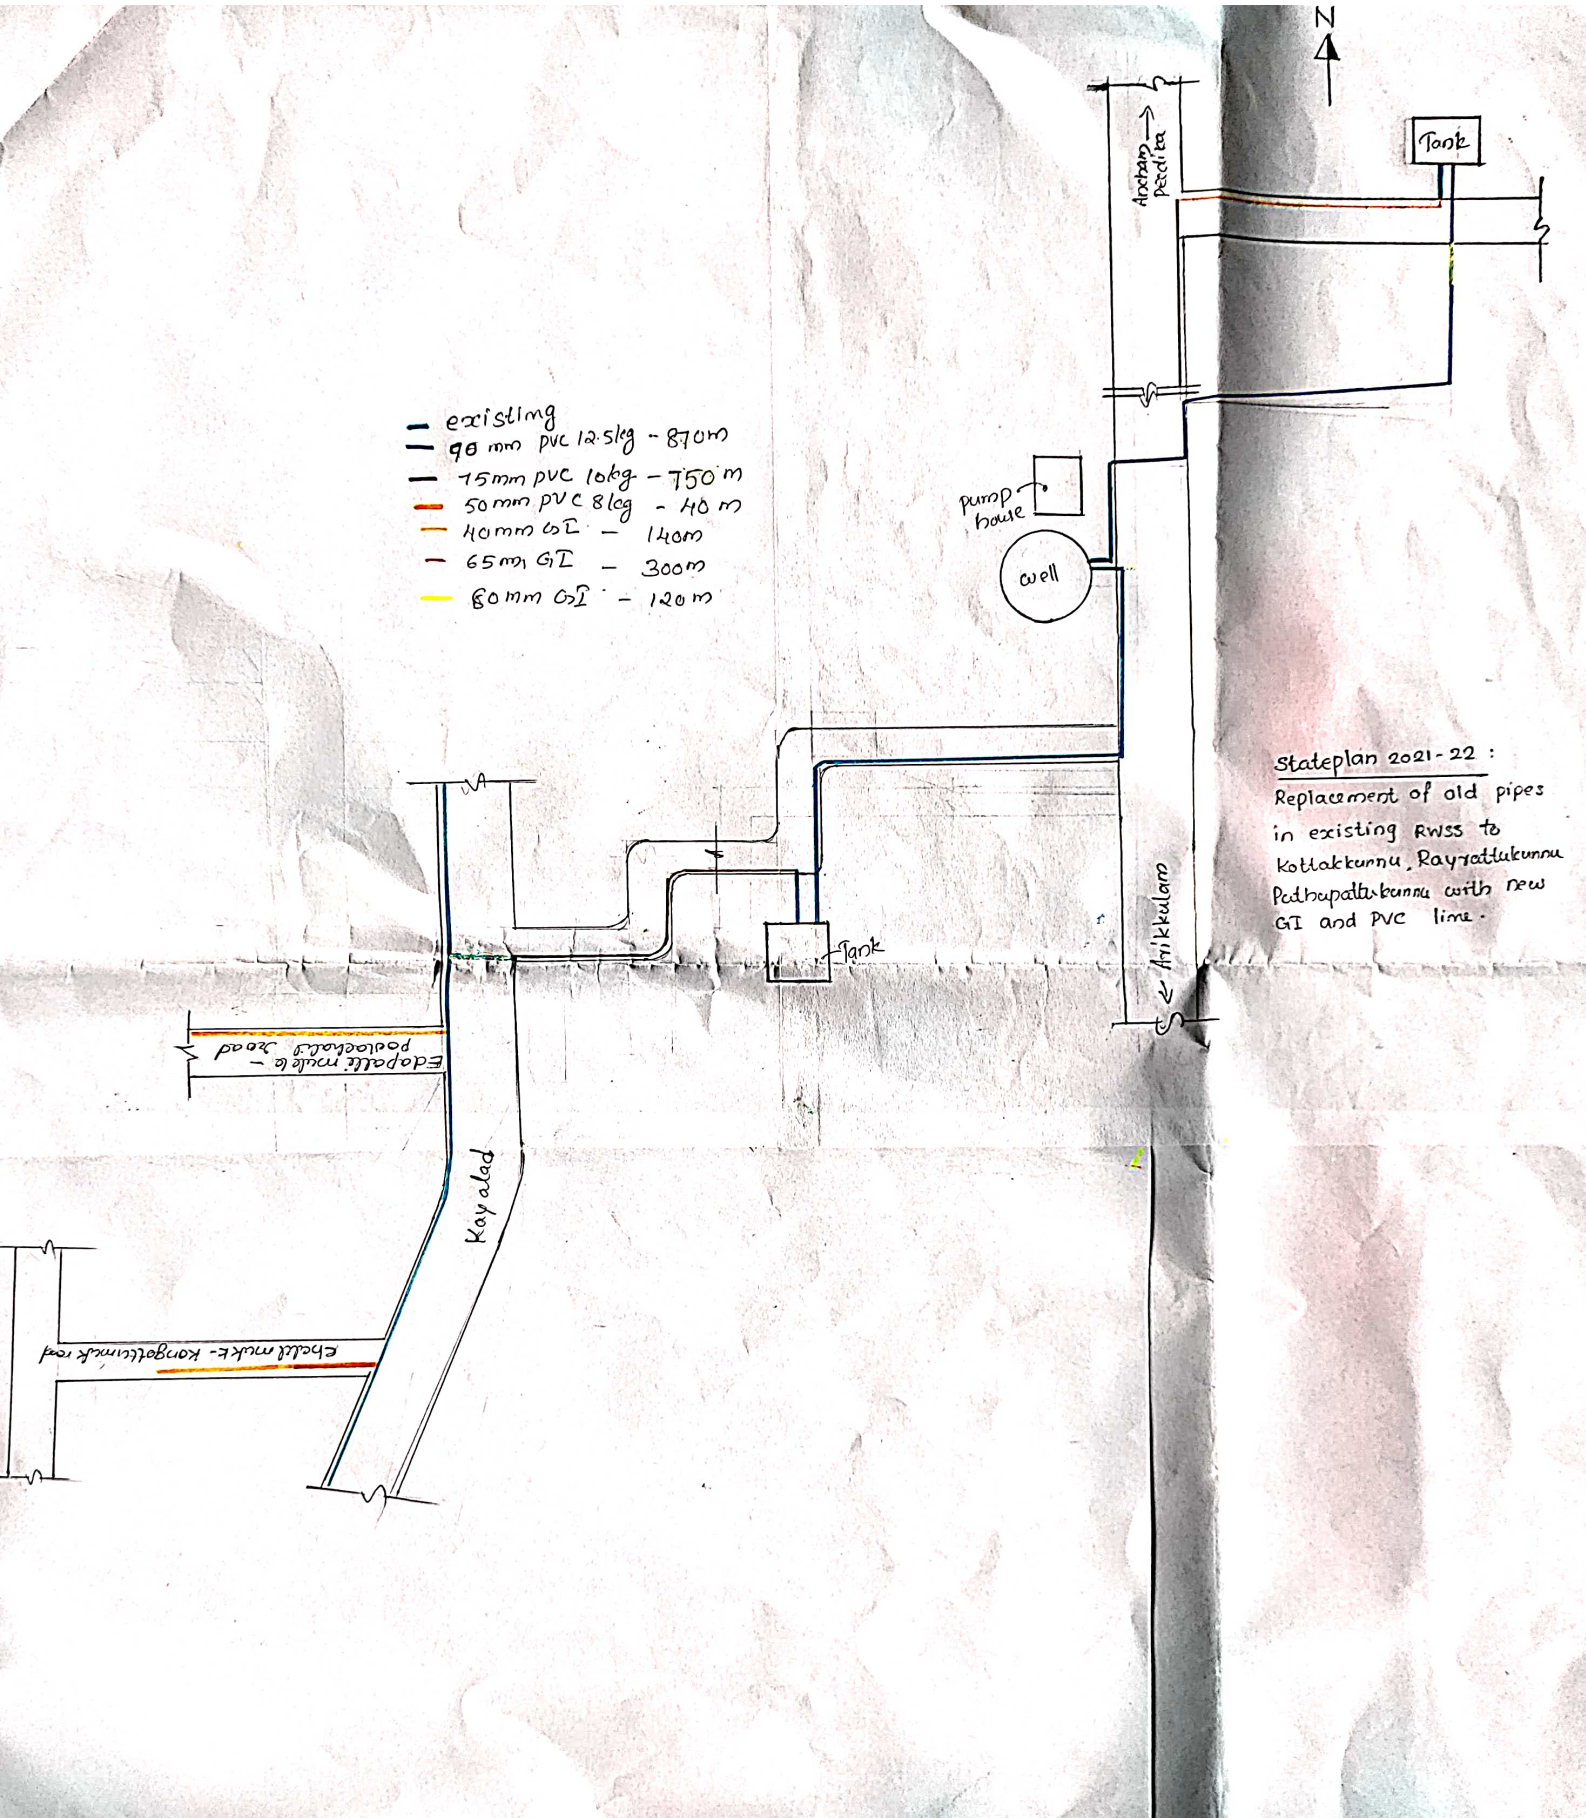

Stateplan 2021-22 :  
 Replacement of old pipes  
 in existing RWSS to  
 Kottakkunnu, Rayattukunnu  
 Padhupattukunnu with new  
 GI and PVC line.