



SCHEMATIC DIAGRAM

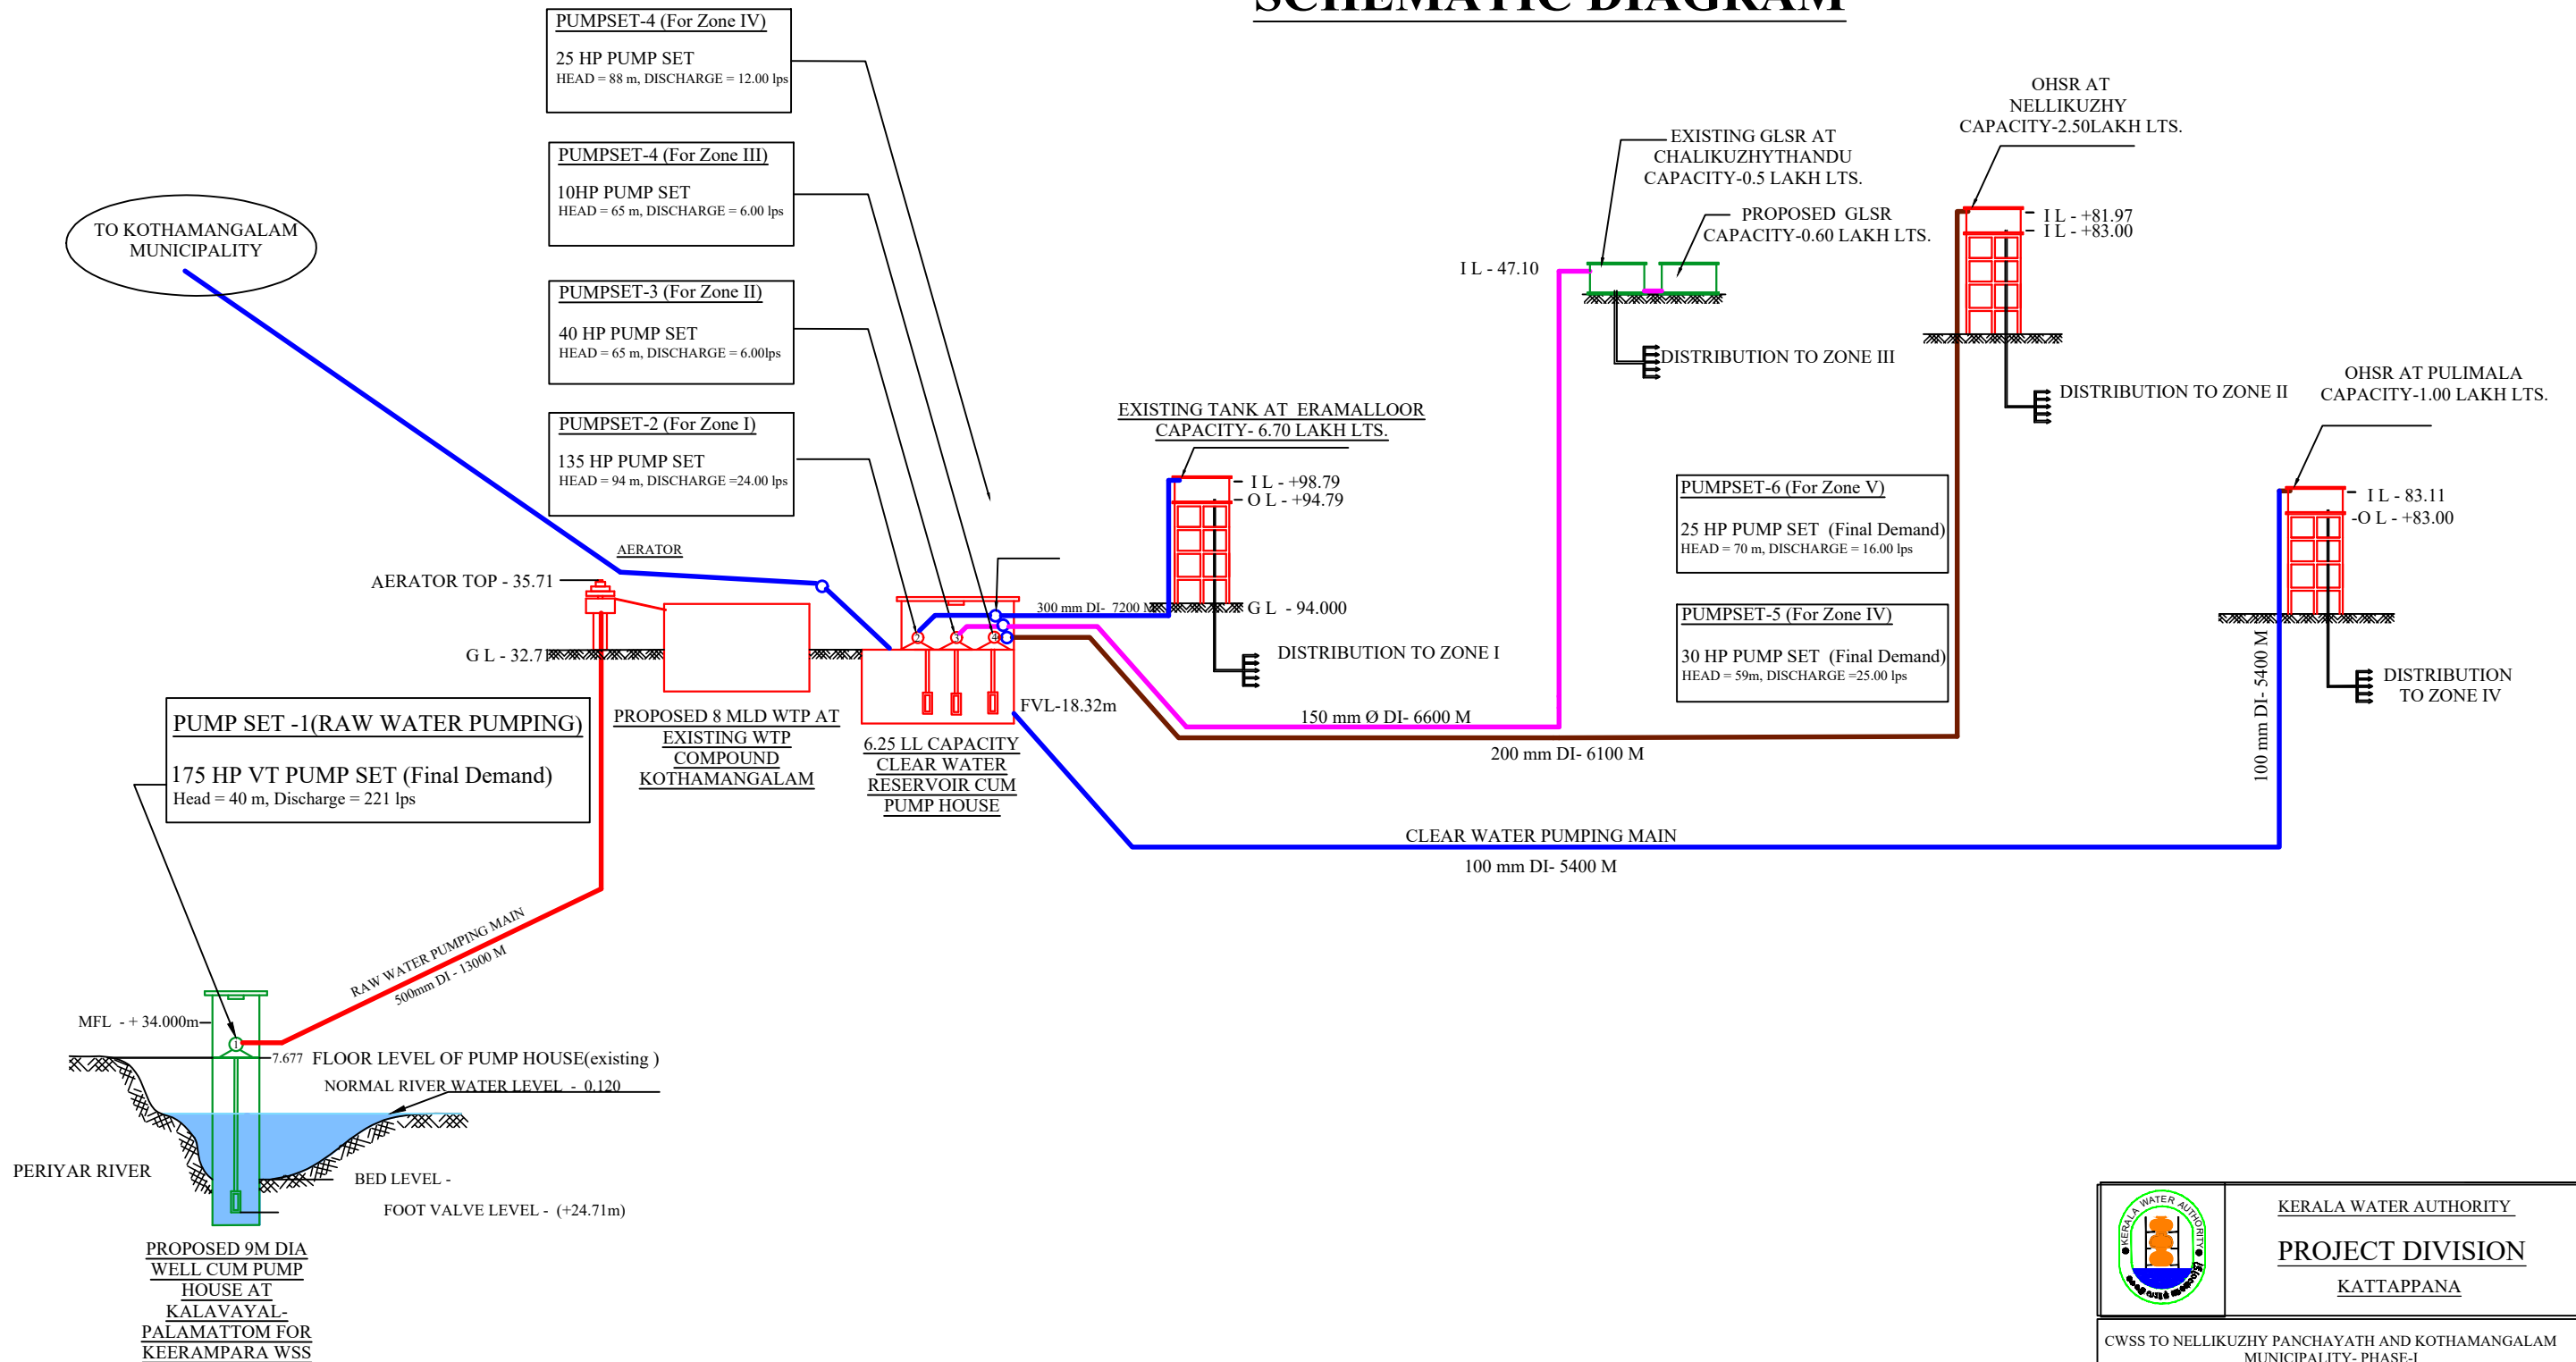

	KERALA WATER AUTHORITY PROJECT DIVISION KATTAPPANA
CWSS TO NELLIKUZHY PANCHAYATH AND KOTHAMANGALAM MUNICIPALITY- PHASE-I	
SCHEMATIC DIAGRAM	