
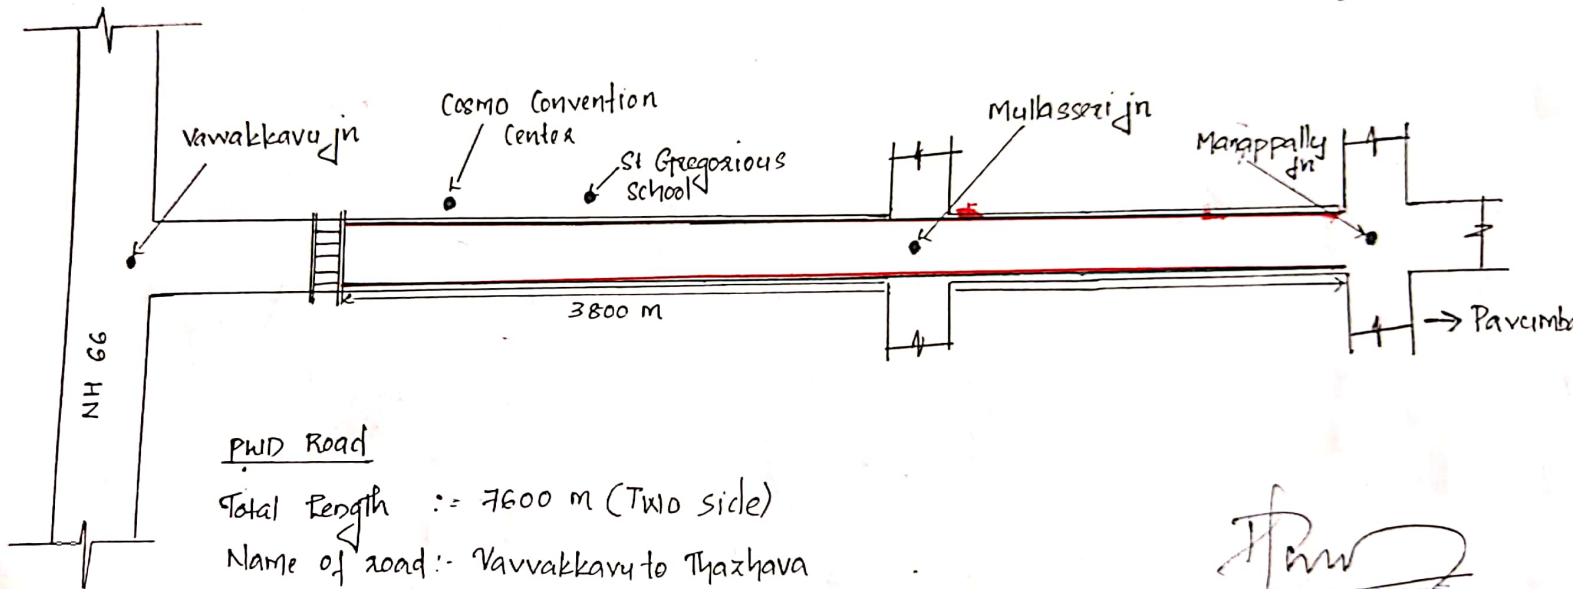


JTM Chiss to kumarthoor to Thazhava Panchayath in kuzhagappally Taluk
Supply and laying various size distribution mains and proving FHTC 8938
in Thazhava gram Panchayath

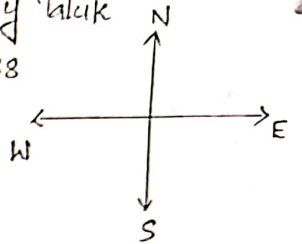

PWD Road

Total Length := 7600 m (Two side)

Name of road :- Vavakkavu to Thazhava


pipe size :- DI pipe 180 mm

18/5/23



Row - 1071835 1071835 - Right side

Row - 1071837 - Left side

} demand notice issued

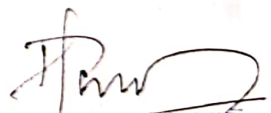
ASSISTANT ENGINEER
P.H Section
Kerala Water Authority
Chavara

JJM CWSS to Kunnamthoor Thazhava Panchayath in Karunagappally Taluk
Supply and laying various size distribution mains and providing FHTC 8938 m
Thazhava grama Panchayath

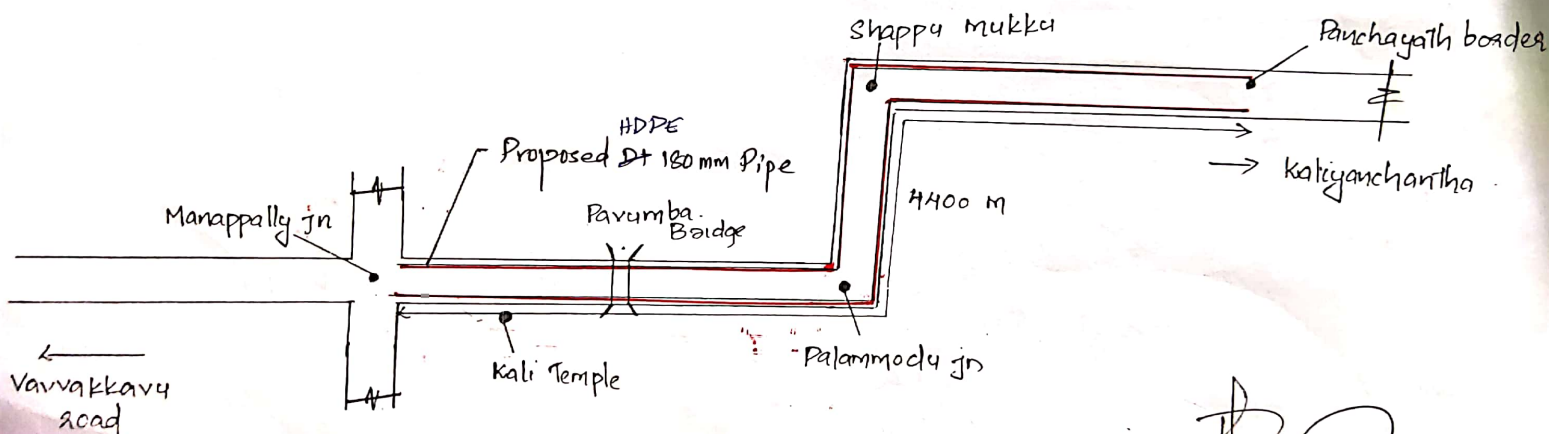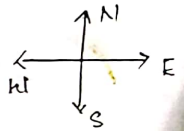

PWD ROAD

Total Length :- 8800 m

Name of Road :- Thazhava to Anayadi road

Pipe size :- DI pipe 180 mm

demand notice
issues

18/5/23

ASSISTANT ENGINEER
P. H. Section
Kerala Water Authority
Chavara

ROW - 1071839 - Right side

ROW - 1071841 - Left side.