


DEPOSIT-Kochi Corporation-Newly laying 90mm Pvc pipe (6kg/cm2) at vyloppilly lane div 37 (old) 64 part (New) of Kochi Corporation-Pipeline Work

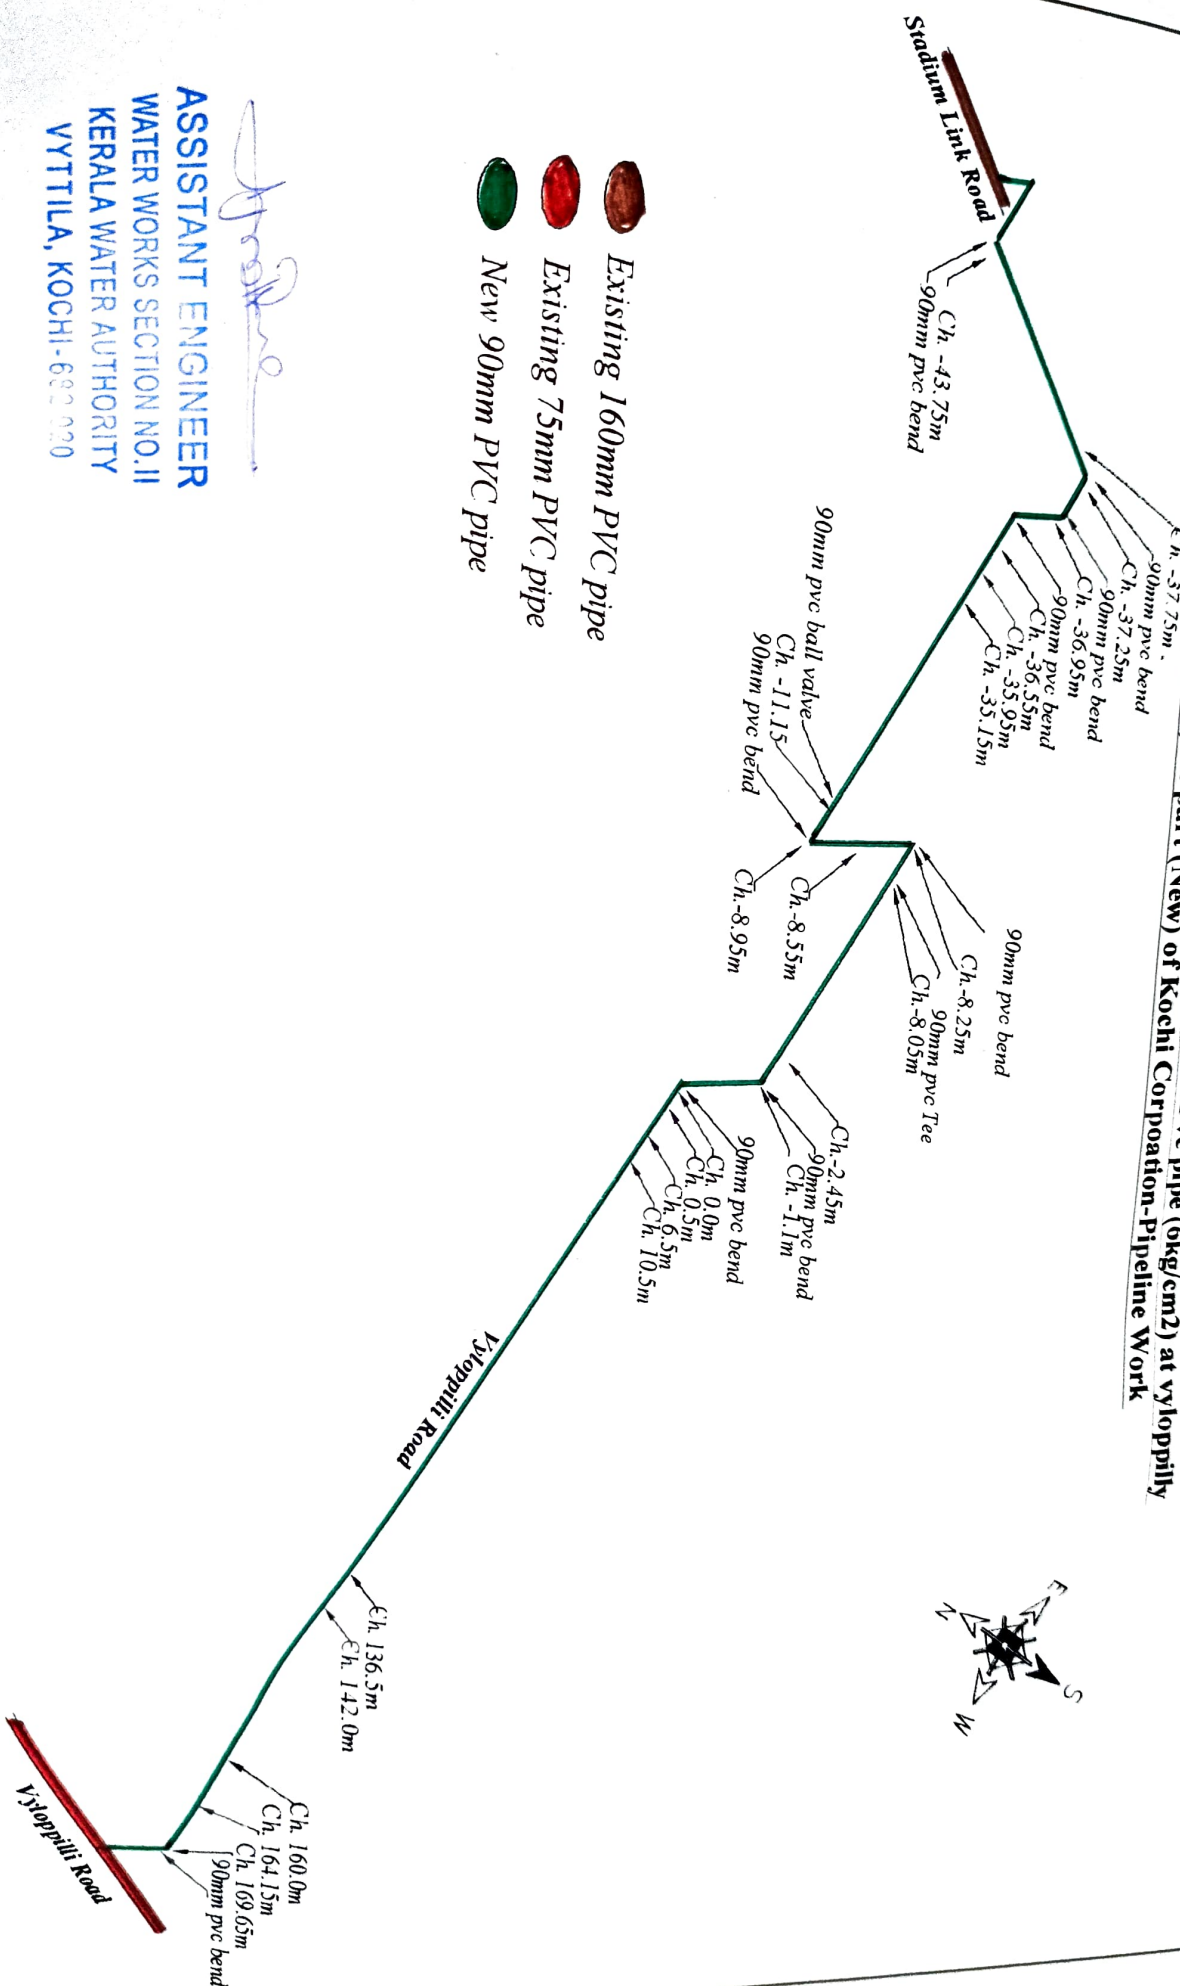

- Existing 160mm PVC pipe
- Existing 75mm PVC pipe
- New 90mm PVC pipe

[Signature]
ASSISTANT ENGINEER
WATER WORKS SECTION NO.II
KERALA WATER AUTHORITY
VYTTILA, KOCHI-682 020