


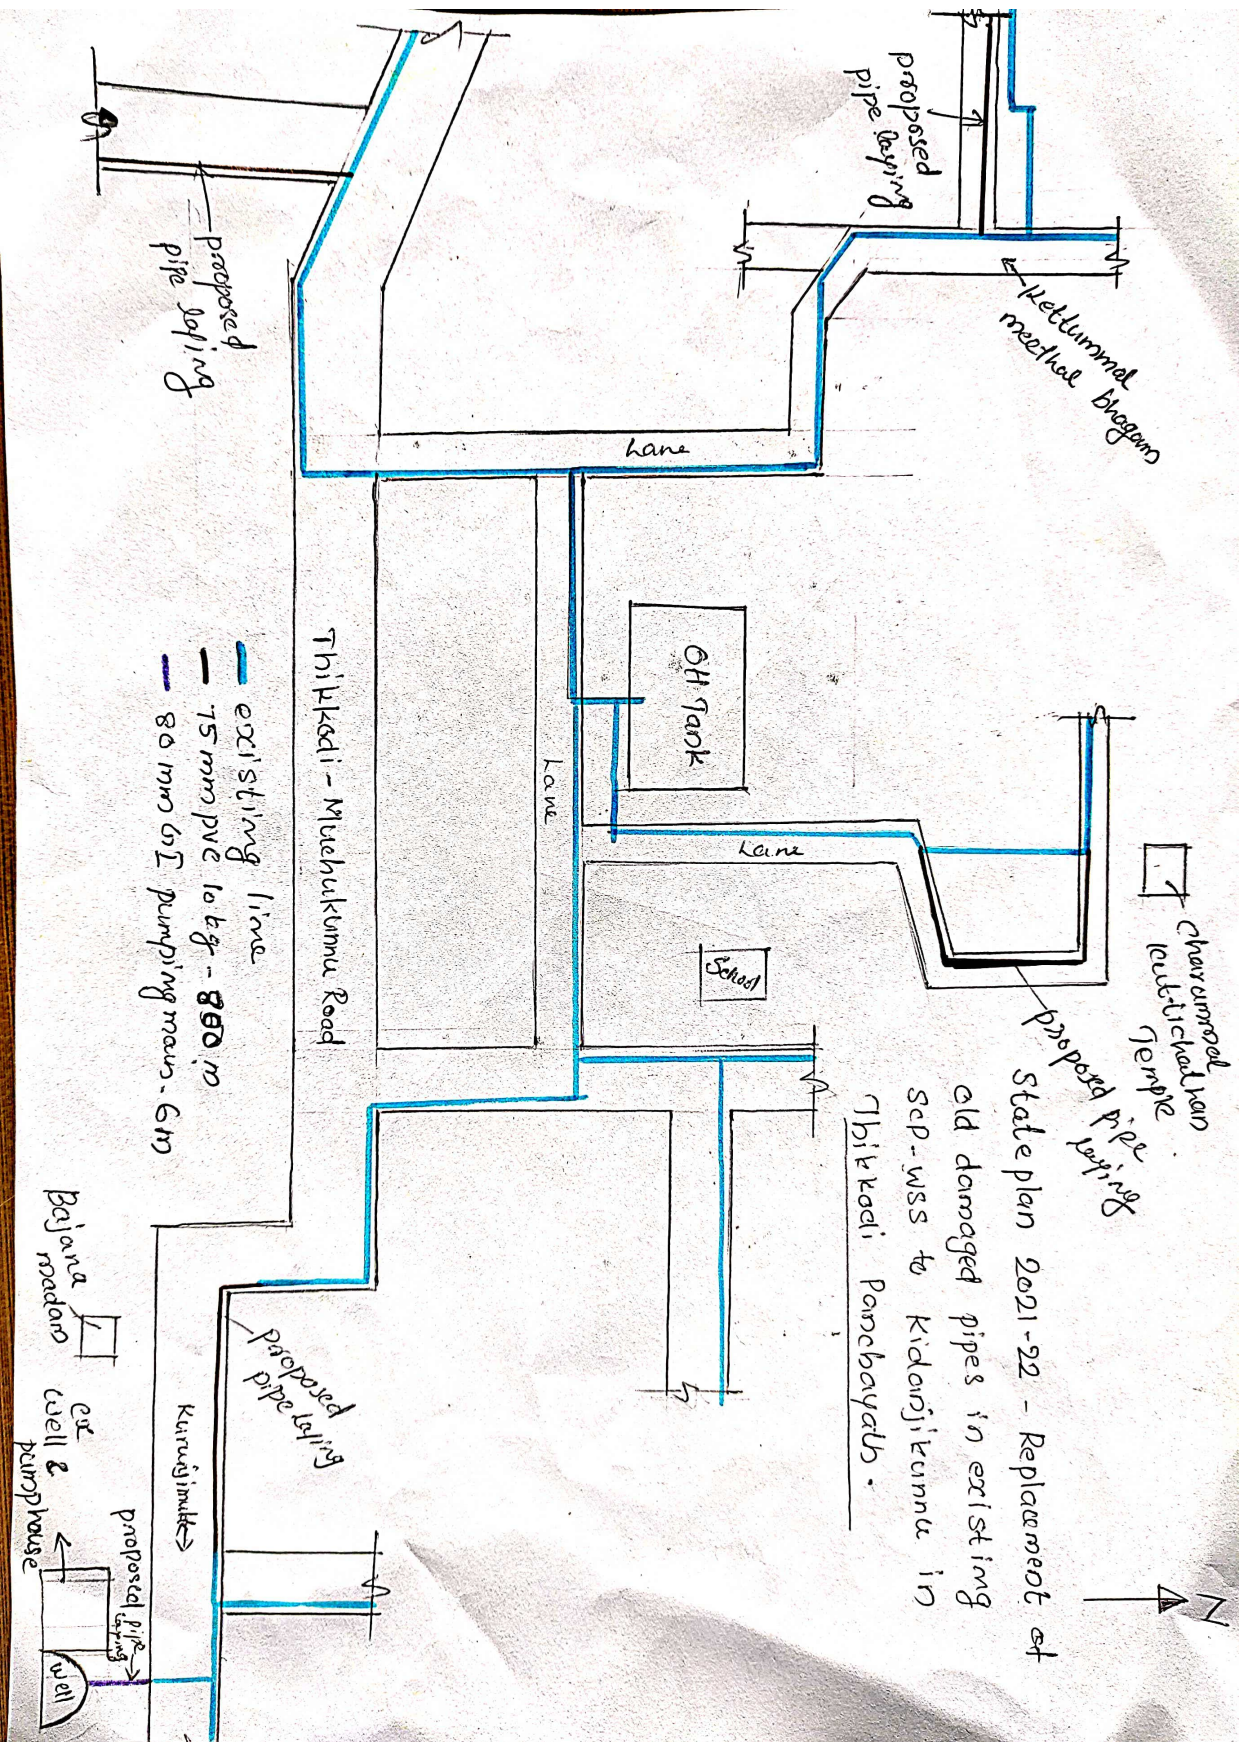

- existing line
- 75 mm pvc to kg - 800 m
- 80 mm GI pumping main - 6m

Thikkodi - Muthukunnu Road

State plan 2021-22 - Replacement of old damaged pipes in existing sep-wss to Kidanjikunnu in Thikkodi Panchayath.