


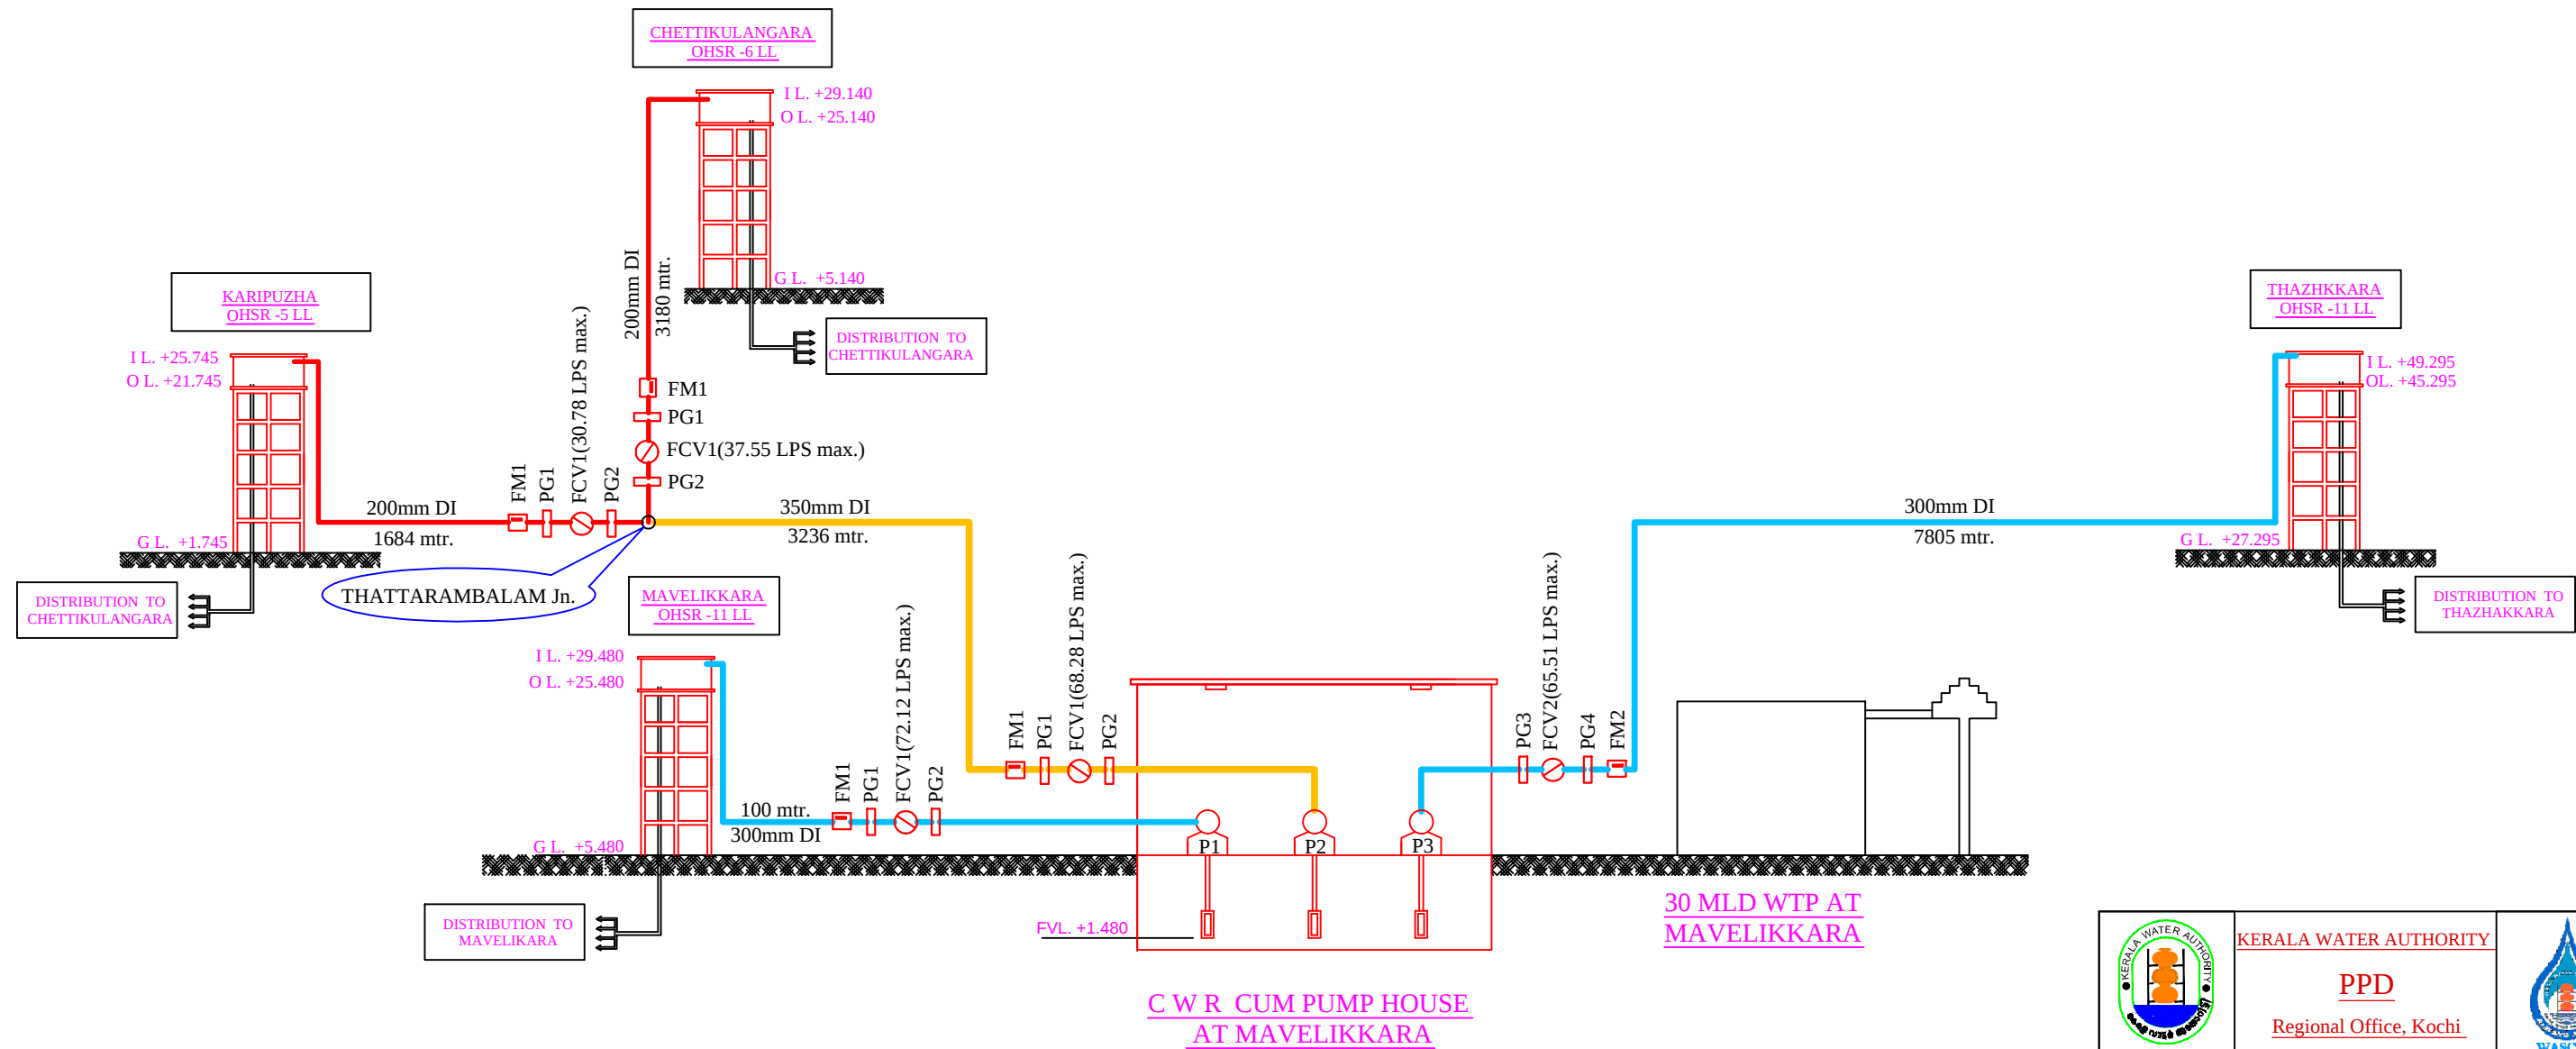

INDEX	
	350 mm DI K9
	300 mm DI K9
	200 mm DI K9

DETAILS OF PUMPS			
PUMP ID	Q in LPS	H in Mtr	
P-1	73.00	27	
P2	69.00	60	
P-3	66.00	70	

	<u>KERALA WATER AUTHORITY</u>		
<u>PPD</u>			
<u>Regional Office, Kochi</u>			
FILE NO :KWA/PPD.....		NOT TO SCALE	
DRAWING NO : KWA/PPD/DRG-.....		DATE : 10/10/2022	
ASST. ENGINEER		CLIENT: PROJECT DIVISION ALAPPUZHA	
RINCY ABRAHAM ASST. EXE. ENGINEER		PROJECT: WSS TO MAVELIKARA MUNICIPALITY, CHETTIKULANGARA & THAZHAKARA GPs.	
SHYJU P.THADATHIL EXECUTIVE ENGINEER		JOB: SCHEMATIC DIAGRAM	
BINDU T.B. SUPERINTENDING ENGINEER		DRAWN BY : JOVIN VARGHESE SURVEYOR GR-I(HG)	