


Proposed 12 LL CHSRQat PH
Section Office Premise)

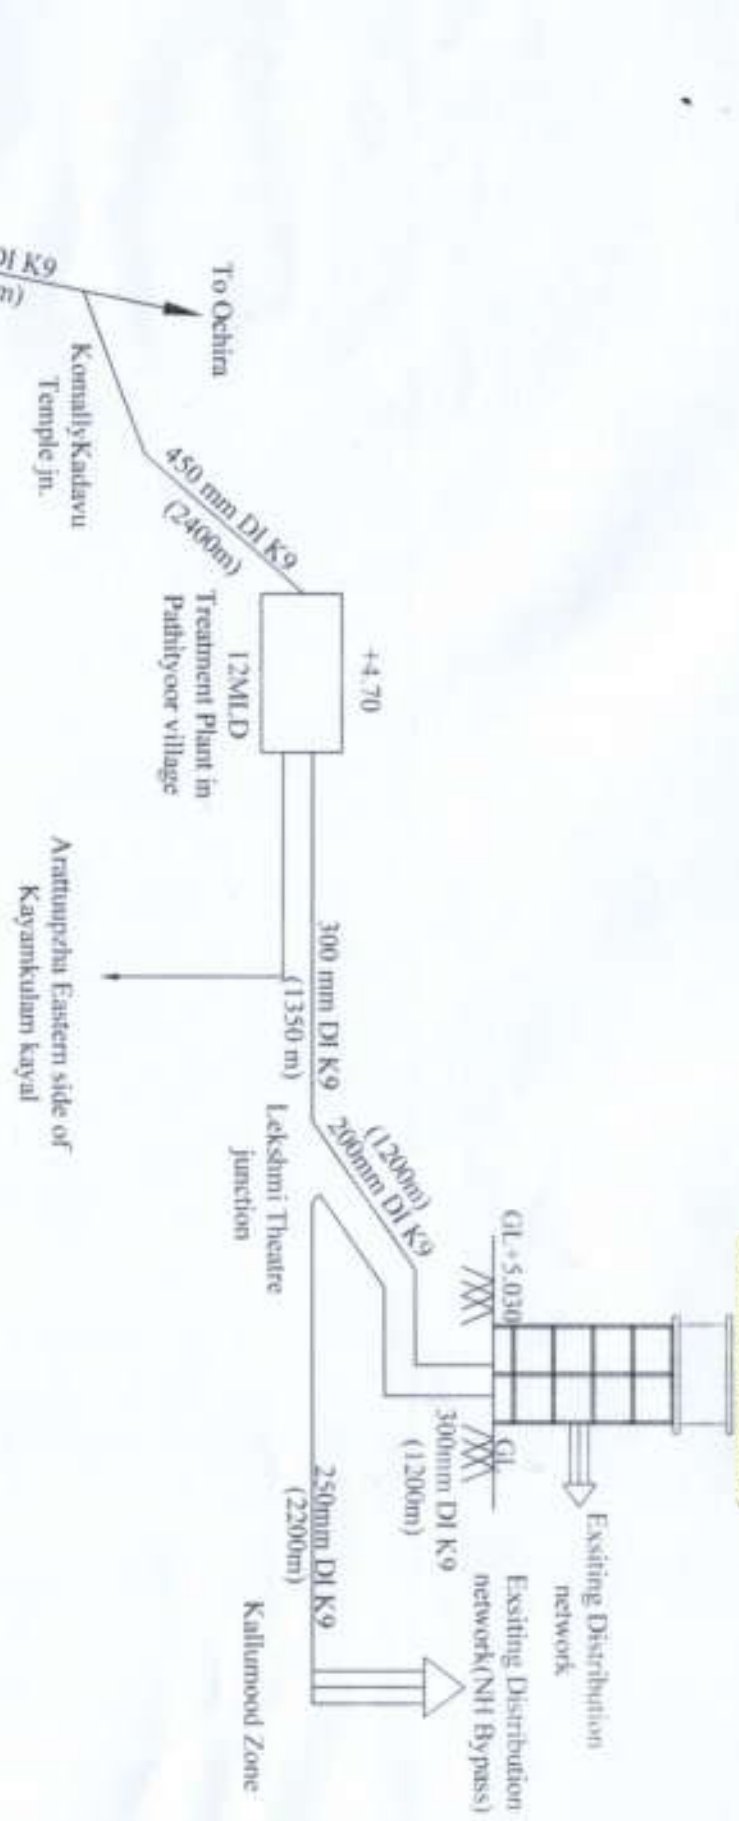

Schematic Diagram - WSS to Kayamkulam

Intake well cum Pump house at Kunnilyoor Kadavu in Achankovil River

[Handwritten signature]
Project Engineer
Kerala Water Authority
Alappuzha

[Handwritten signature]
Project Engineer
(PHS Division)
Kerala Water Authority
Alappuzha