


# SCHEMATIC DIAGRAM

## BAWSS TO KUNDARA AND ADJOINING PANCHAYATHS

### ALIGNMENT OF ALREADY REPLACED AND TO BE REPLACED PIPE

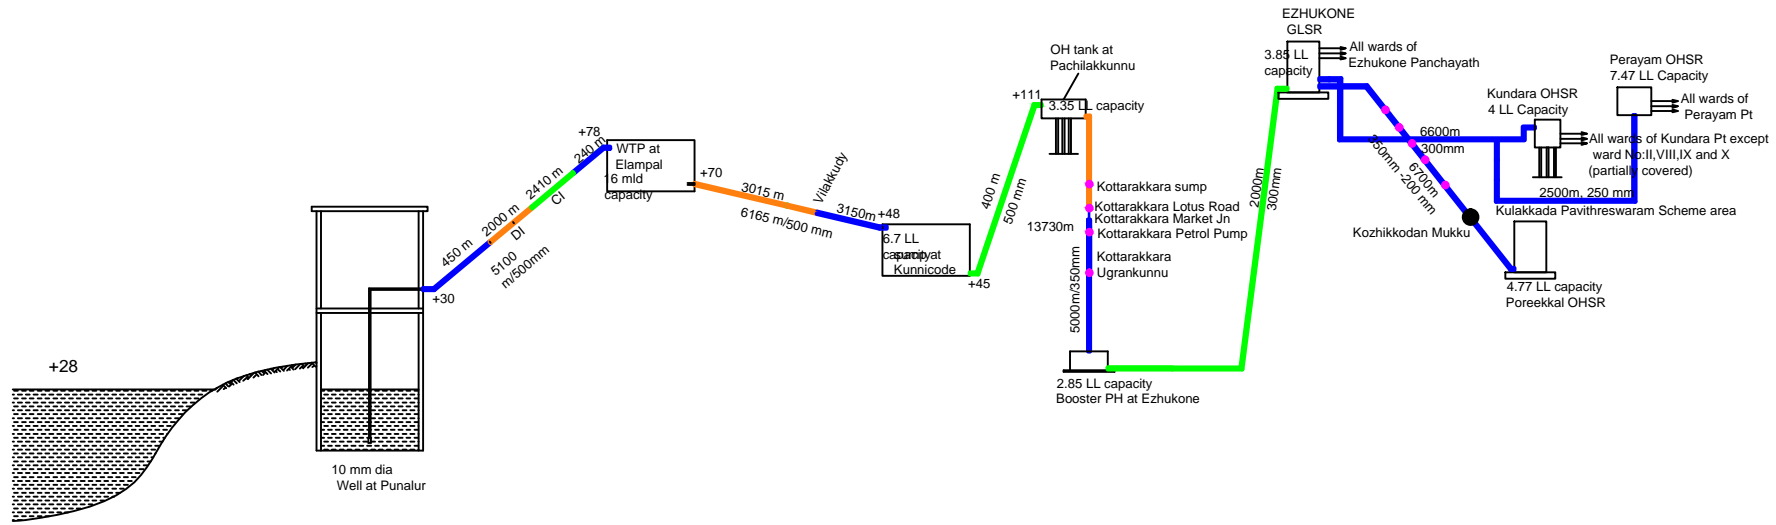

INDEX

<span style="color: green;">—</span>	Existing CI pipe
<span style="color: orange;">—</span>	Replacement done during last 5 years with DI pipe
<span style="color: blue;">—</span>	Proposed DI pipe
<span style="color: pink;">○</span>	Tapping Point