



WSS TO ARANMULA PANCHAYAT

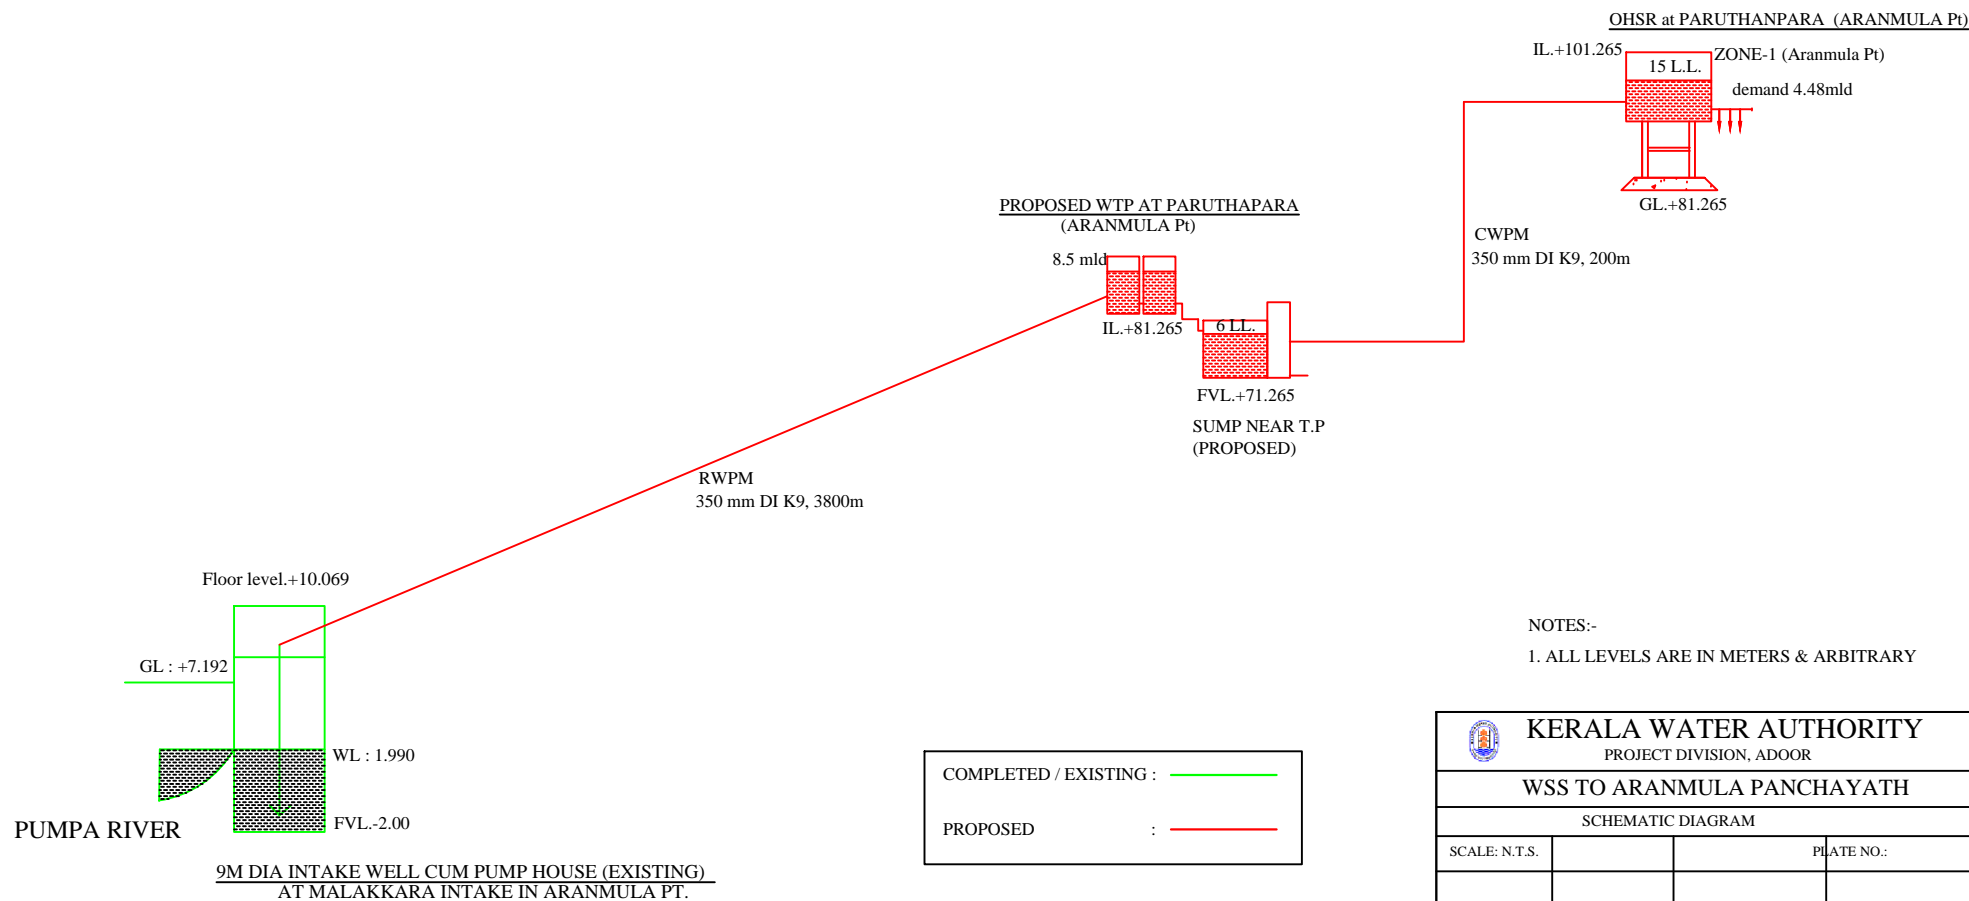

 KERALA WATER AUTHORITY PROJECT DIVISION, ADOOR			
WSS TO ARANMULA PANCHAYATH			
SCHEMATIC DIAGRAM			
SCALE: N.T.S.			PLATE NO.:
A.E.	A.E.E.	E.E.	S.E.