


KIIFB -AUGMENTATION OF WSS TO KOLLAM COORPORATION- Proposed Alignment of 1219mm dia, 10mm thick MS pipe line from Nanthirikal to Elampalloor (Ch 12/648 to 13/700)in KOLLAM- THENI NH 183

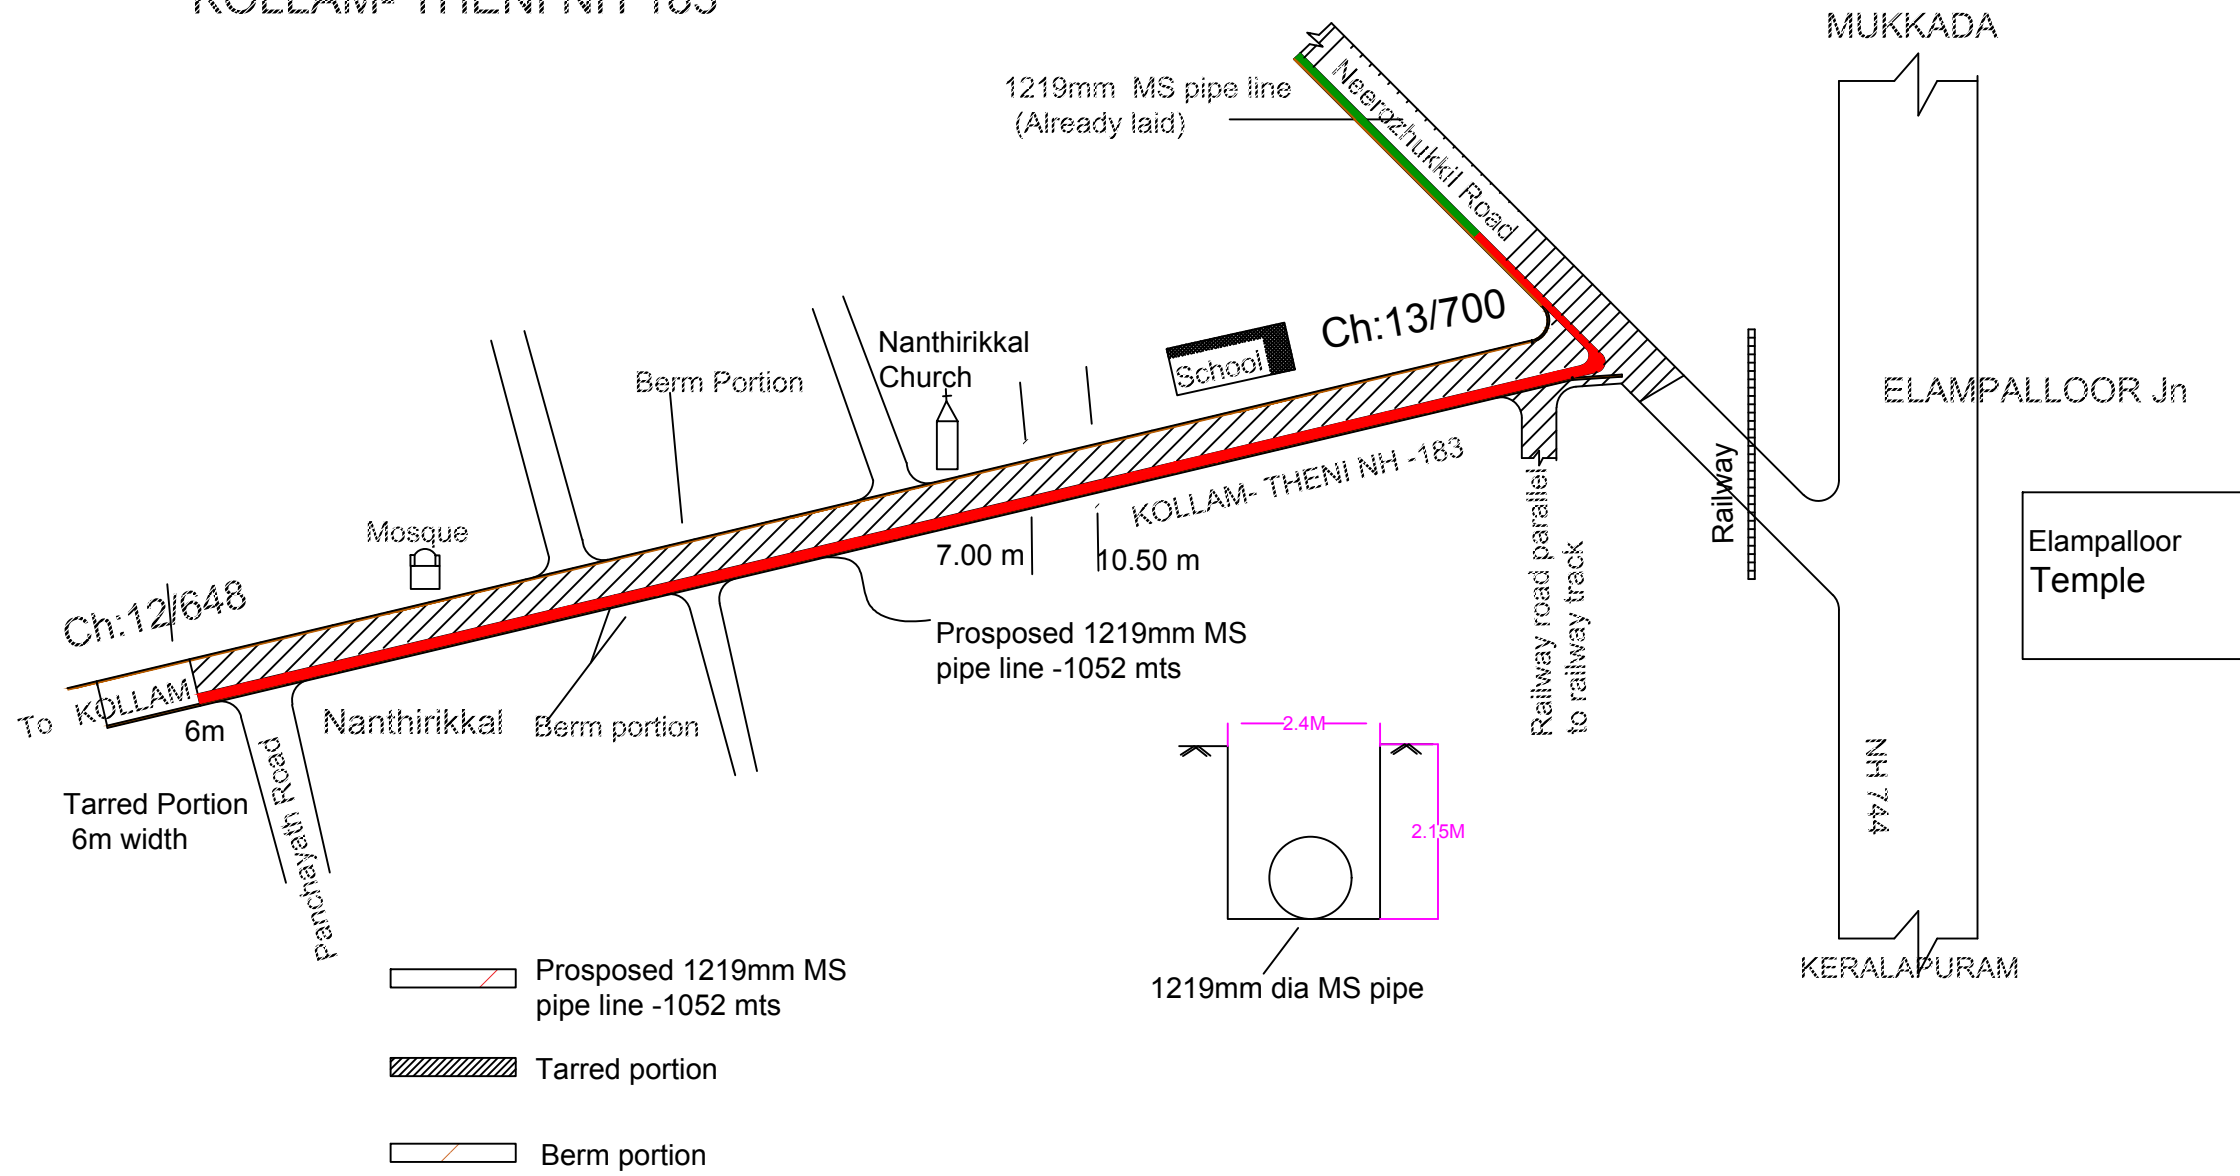

Not to be Scale

KERALA WATER AUTHORITY
Project Division, Kollam