


# SCHEMATIC DIAGRAM

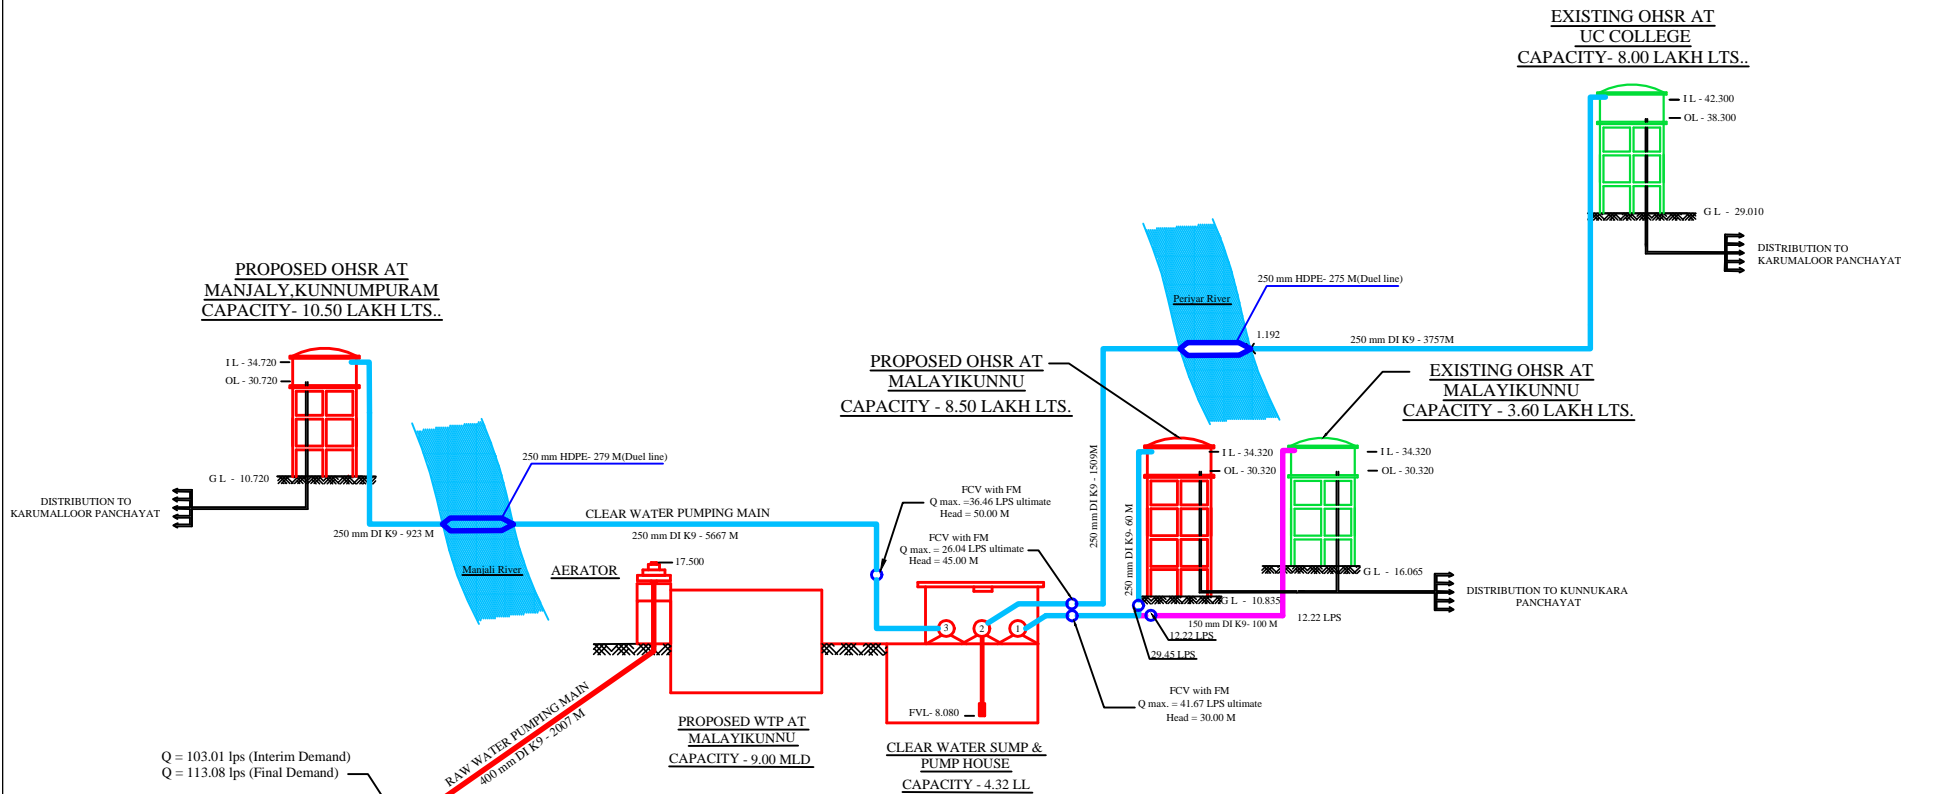

## INDEX

	EXISTING COMPONENTS
	PROPOSED COMPONENTS
	FLOW CONTROL VALVE
	VERTICAL TURBINE
	CENTRIFUGAL
	FLOW METER
	PARTIALLY OPENED VALVE
	FULLY OPENED VALVE
	400 mm DI K9
	250 mm DI K9
	200 mm DI K9
	150 mm DI K9
	250 mm HDPE

 <b>KERALA WATER AUTHORITY</b> <b>PPD</b> Regional Office, Kochi	 <b>WATER</b>
DEEPA PAUL ASST. EXE. ENGINEER	CLIENT: PROJECT DIVISION KWA PERUMBAVOOR
	PROJECT: AUGMENTATION OF WSS TO KARUMALLOOR & KUNNUKARA PANCHAYATS
SHYJU P. THADATHIL EXECUTIVE ENGINEER	JOB: SCHEMATIC DIAGRAM
	PREPARED BY: PPD CAMP OFFICE KOCHI
E.V. RAJAGOPALAN SUPERINTENDING ENGINEER	