


# JJM PHASE- II: WSS TO CHANGAROTH AND KOOTHALI PANCHAYATHS IN KOZHIKODE DISTRICT - SCHEMATIC DIAGRAM

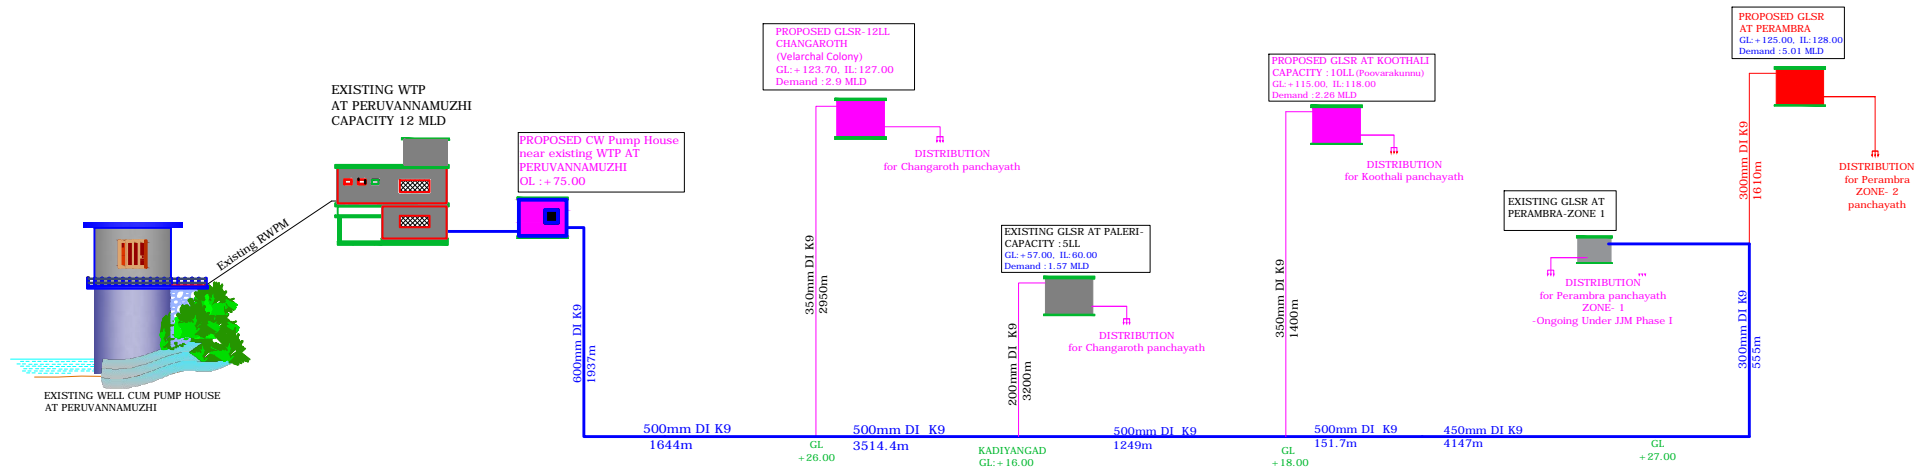

LEGENDS	
—	EXISTING
—	PROPOSED UNDER JJM PHASE II
—	ONGOING UNDER KIIFB PERAMBRA
—	ONGOING UNDER JJM PHASE II

Name of work:				
JJM Phase II-WSS CHANGAROTH AND KOOTHALI PANCHAYATH IN KOZHIKODE DISTRICT				
Component :SCHEMATIC DIAGRAM				
KERALA WATER AUTHORITY PROJECT DIVISION KOZHIKODE				
AE	AEE	EE	SE	CE
DRAWN BY:			DRAWING NO: 1/1	
CHECKED BY:			SIZE:	A3