



WSS TO ARAKKULAM PART -II

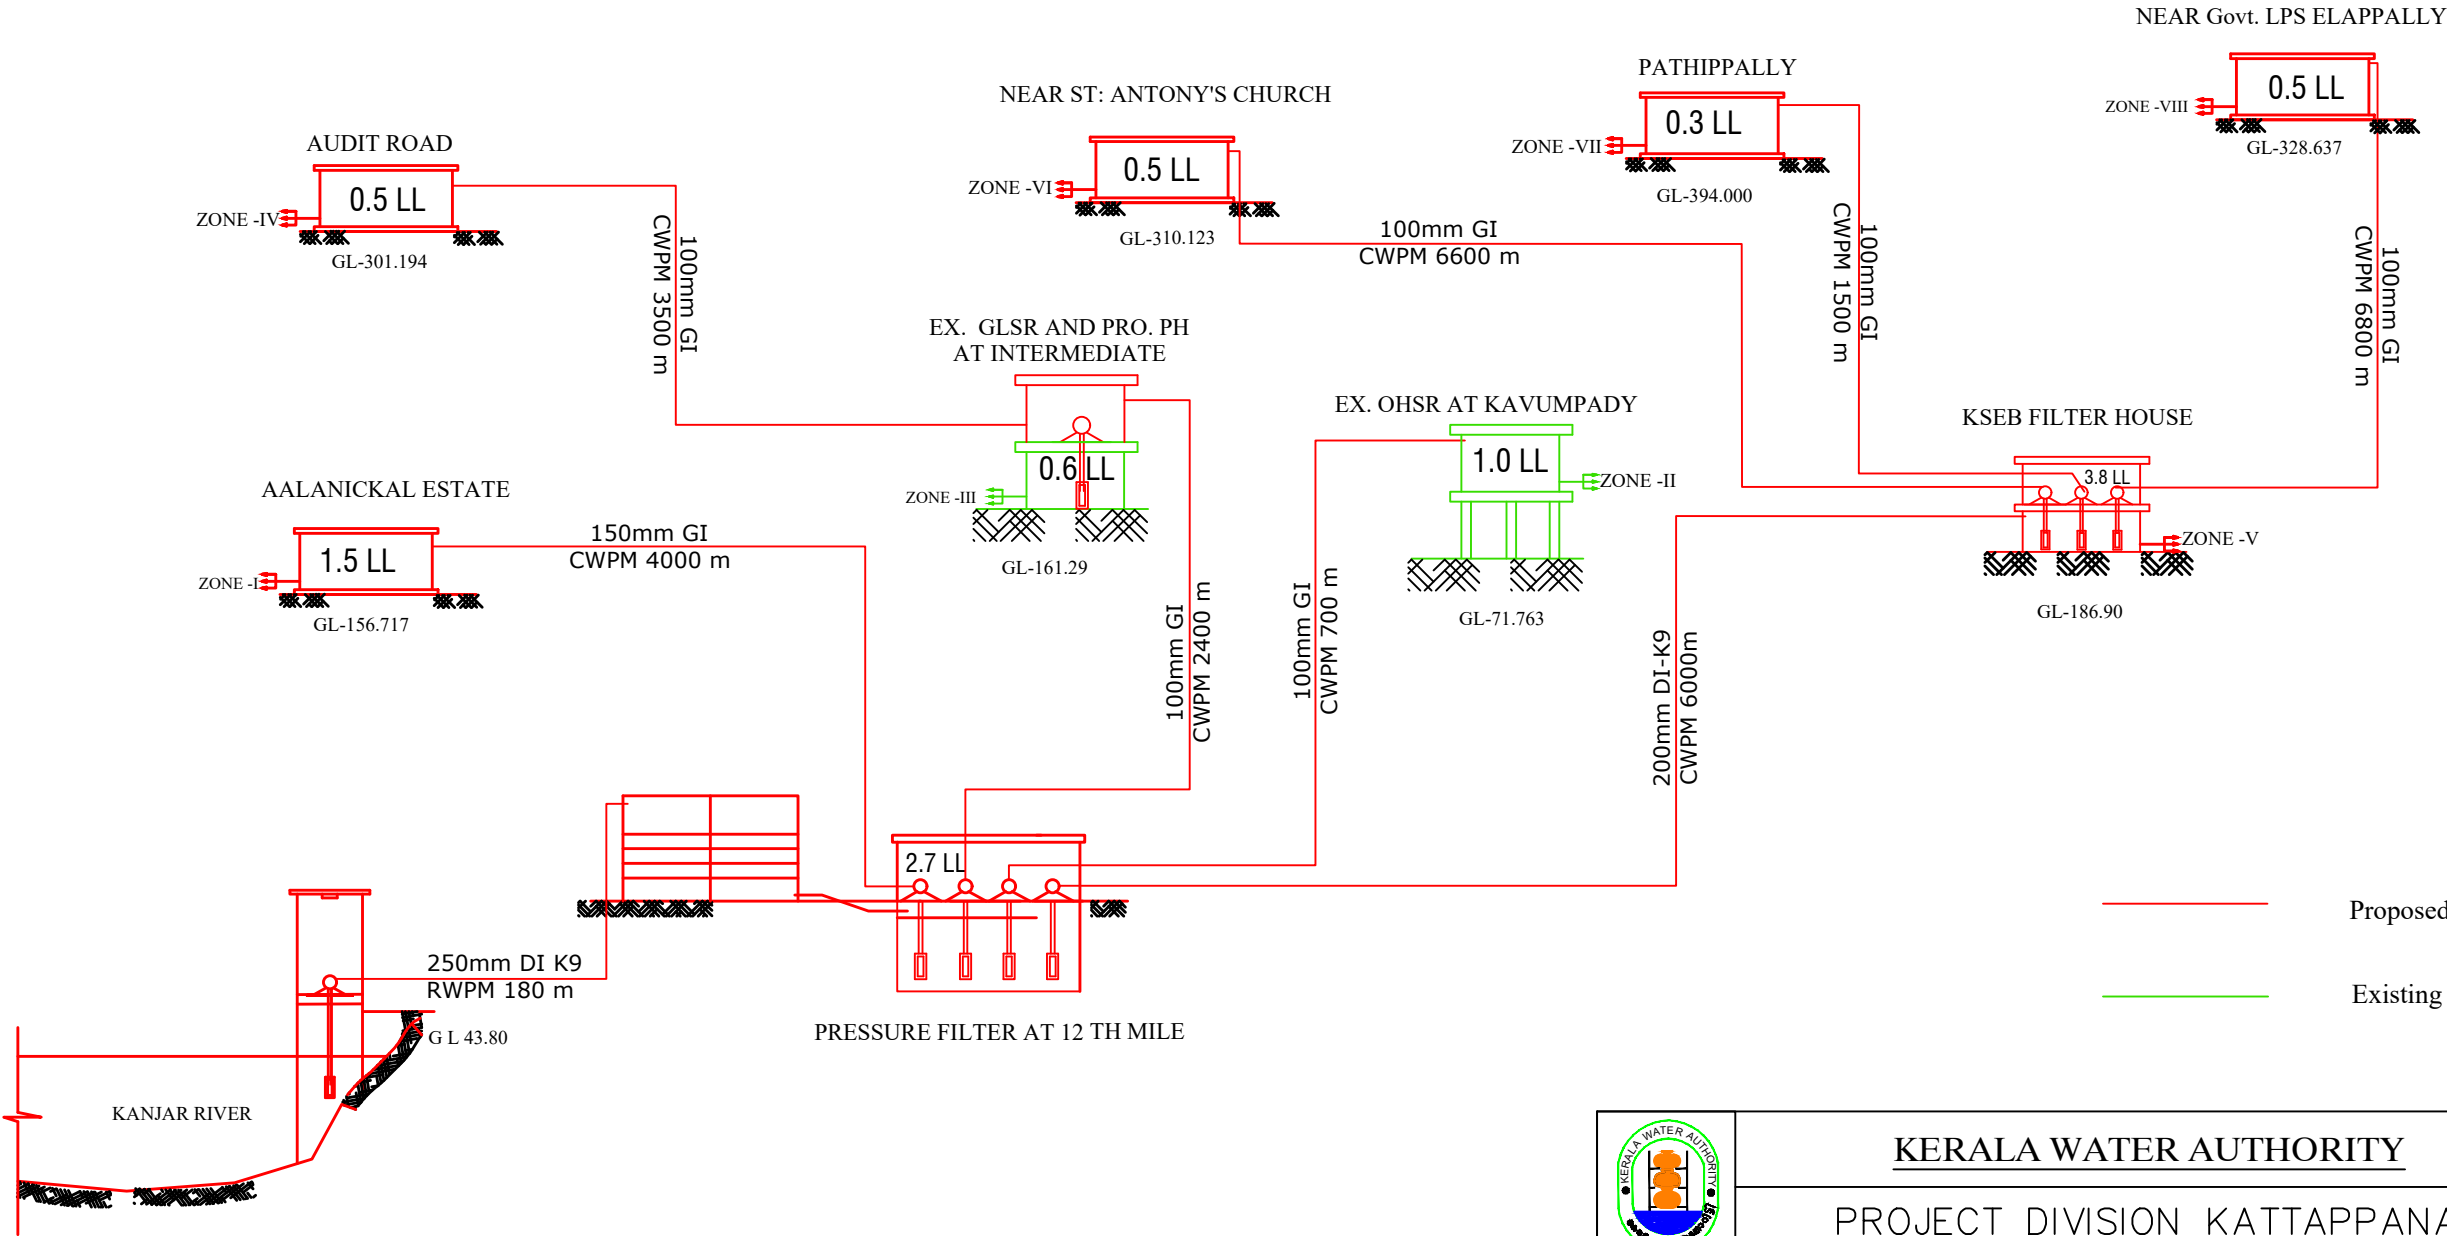

	KERALA WATER AUTHORITY
	PROJECT DIVISION KATTAPPANA
JJM- WSS TO ARAKULAM AND VELLIYAMATTOM (PART)-LOW LEVEL ZONE-SCHEMATIC DIAGRAM	