


**SCHEMATIC DIAGRAM OF WSS TO POOTHRIKKA,
VADAVUKODU-PUTHENCURZ, THIRUVANNIYOOR & CHOTTANIKKARA**

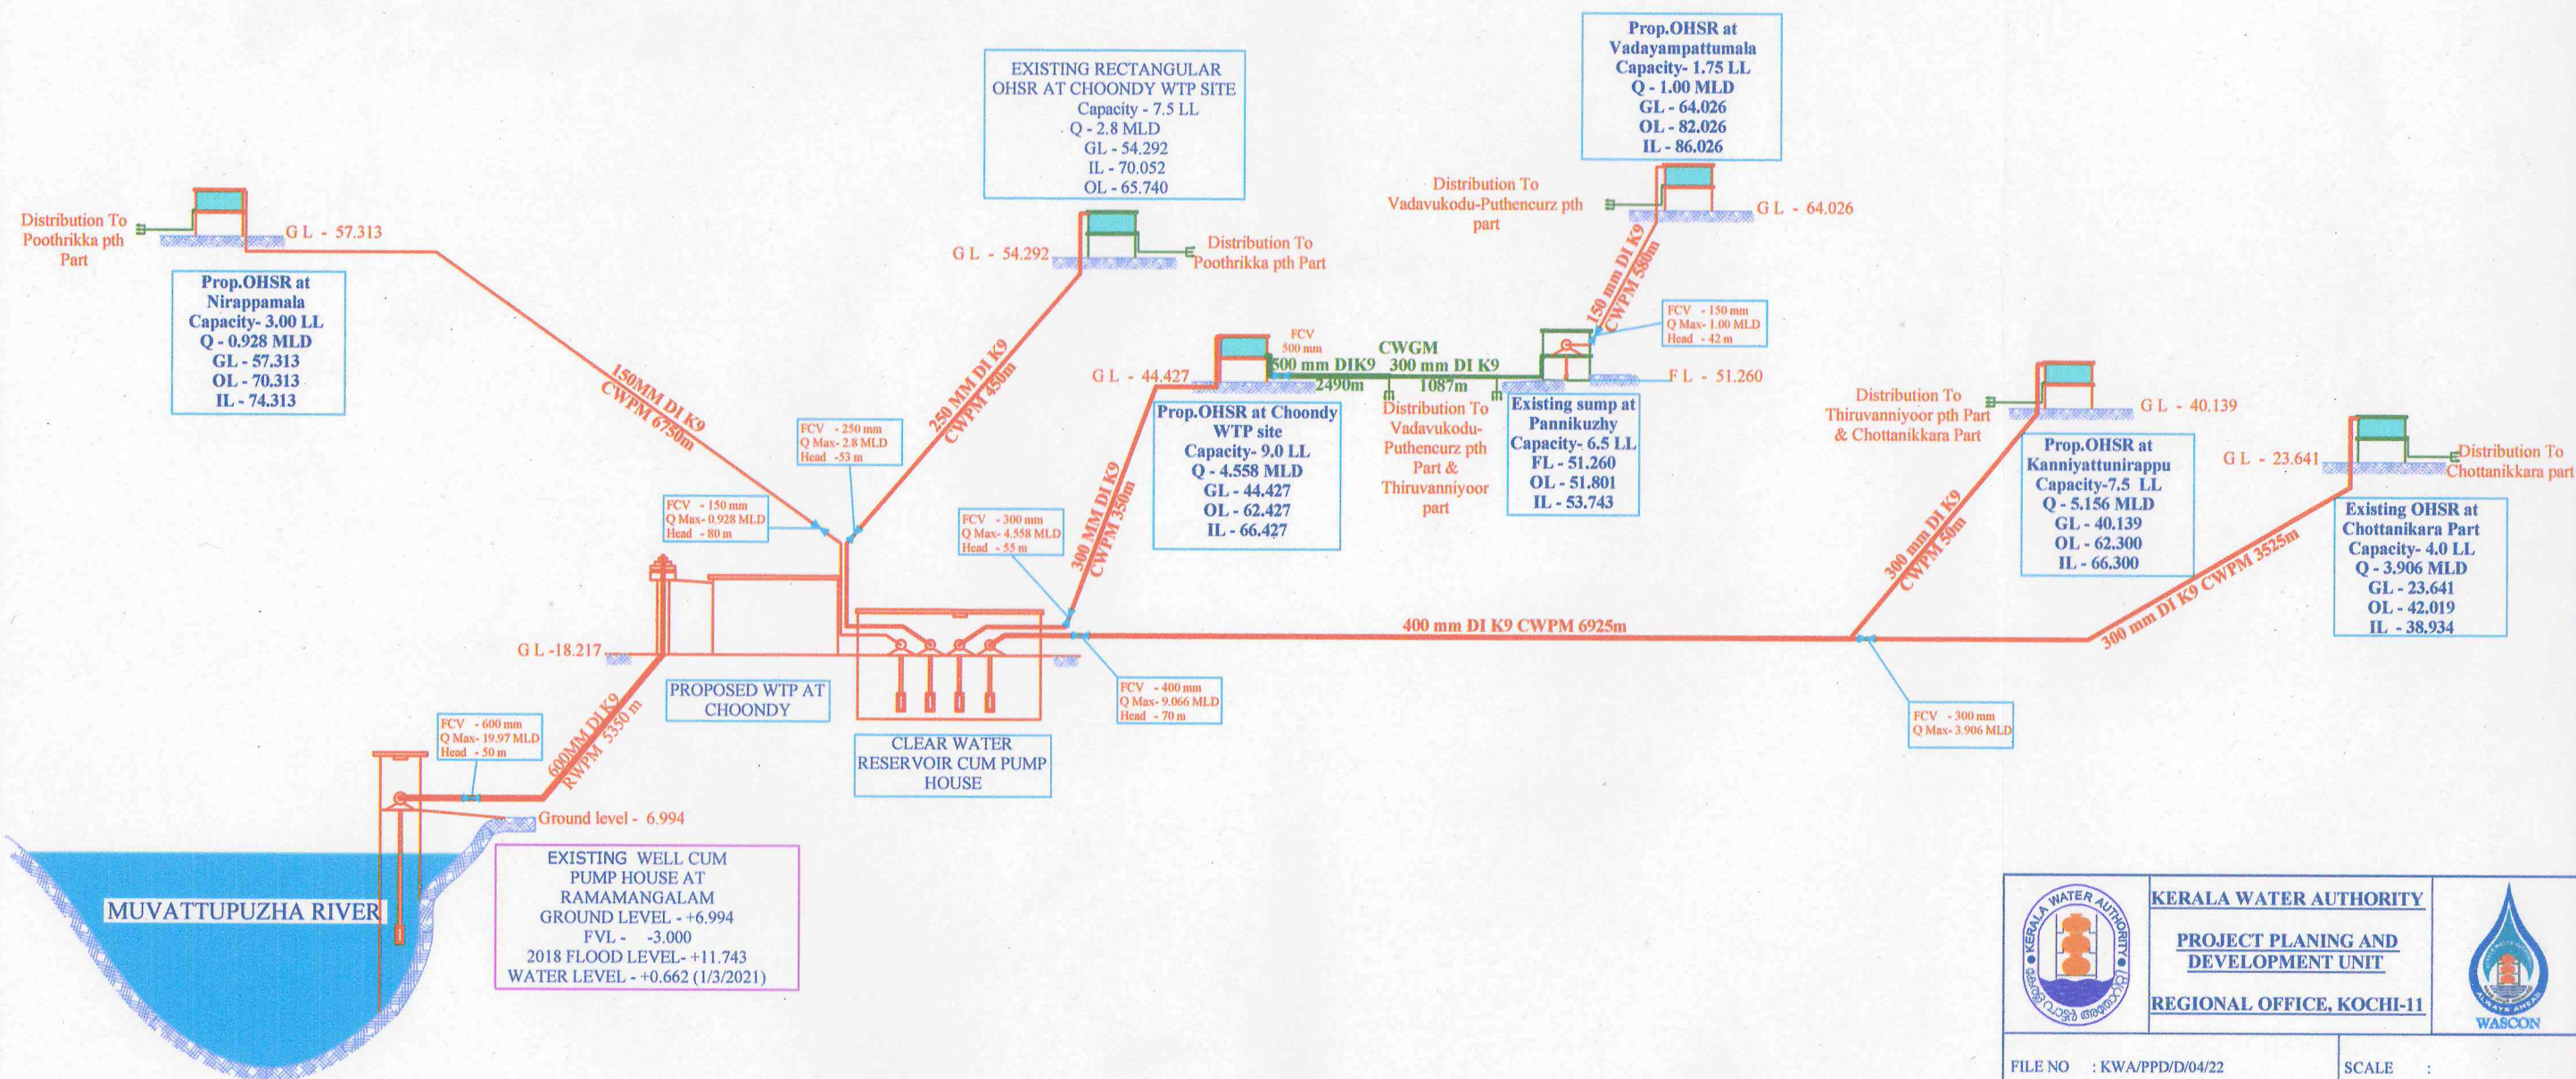

	KERALA WATER AUTHORITY <u>PROJECT PLANING AND DEVELOPMENT UNIT</u> <u>REGIONAL OFFICE, KOCHI-11</u>	
FILE NO : KWA/PPD/D/04/22	SCALE :	
DRAWING NO : KWA/PPD/DRG-	DATE :	
ASSISTANT ENGINEER	<u>CLINT :</u> PROJECT DIVISION KOCHI	
ASST. EXE. ENGINEER	<u>PROJECT :</u> WSS TO POOTHRIKKA AND ADJOINING PANCHAYATHS	
 EXECUTIVE ENGINEER	<u>JOB :</u> SCHEMATIC DIAGRAM OF WSS TO POOTRIKKA AND ADJOINING PANCHAYATH	
SUPERINTENDING ENGINEER	<u>DRAWN BY :</u> PPD CAMP OFFICE, ERNAKULAM	