



SCHEMATIC DIAGRAM OF WSS TO KUDAYATHUR GP

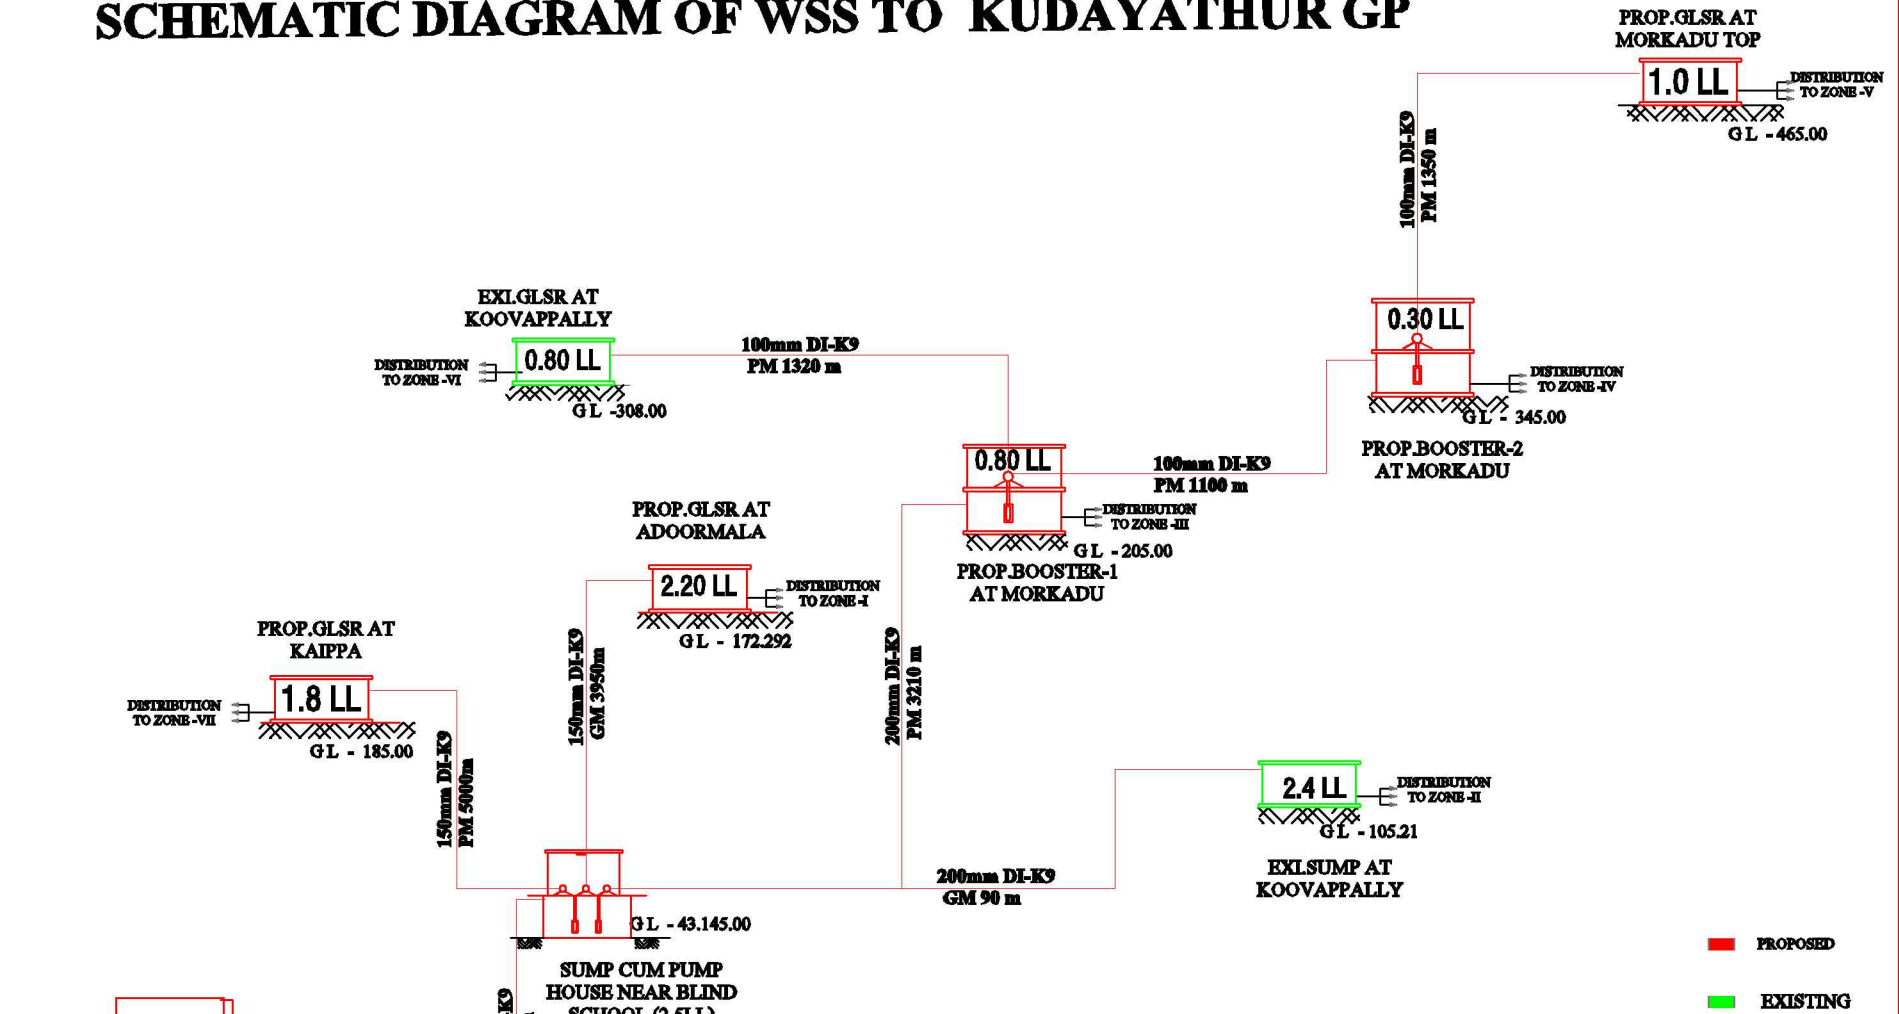

■ PROPOSED
■ EXISTING

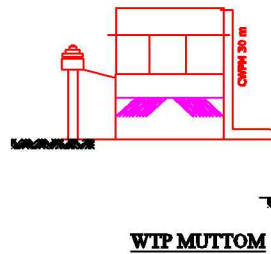

Sobyl
 ASSISTANT ENGINEER
 PROJECT SECTION, KWA
 THODUPUZZHA

[Signature]
 Assistant Executive Engineer
 No. II
 Kerala Water Authority
 Project Division, Kattappana

[Signature]
 EXECUTIVE ENGINEER
 PROJECT DIVISION
 KERALA WATER AUTHORITY
 KATTAPPANA

	KERALA WATER AUTHORITY		
	PROJECT DIVISION KATTAPPANA		
JM-WSS TO KUDAYATHUR PANCHAYATH IN IDUKKI DISTRICT			
ASST.ENGINEER	ASST. EXE.ENGINEER	EXE. ENGINEER	