
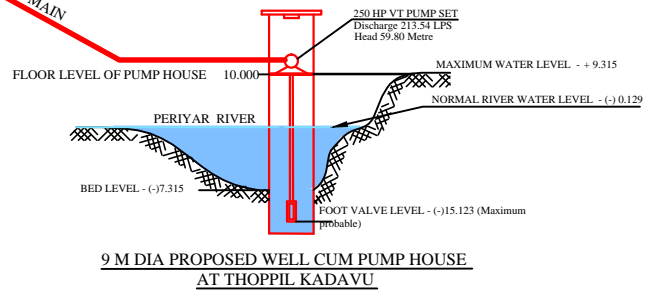


SCHEMATIC DIAGRAM

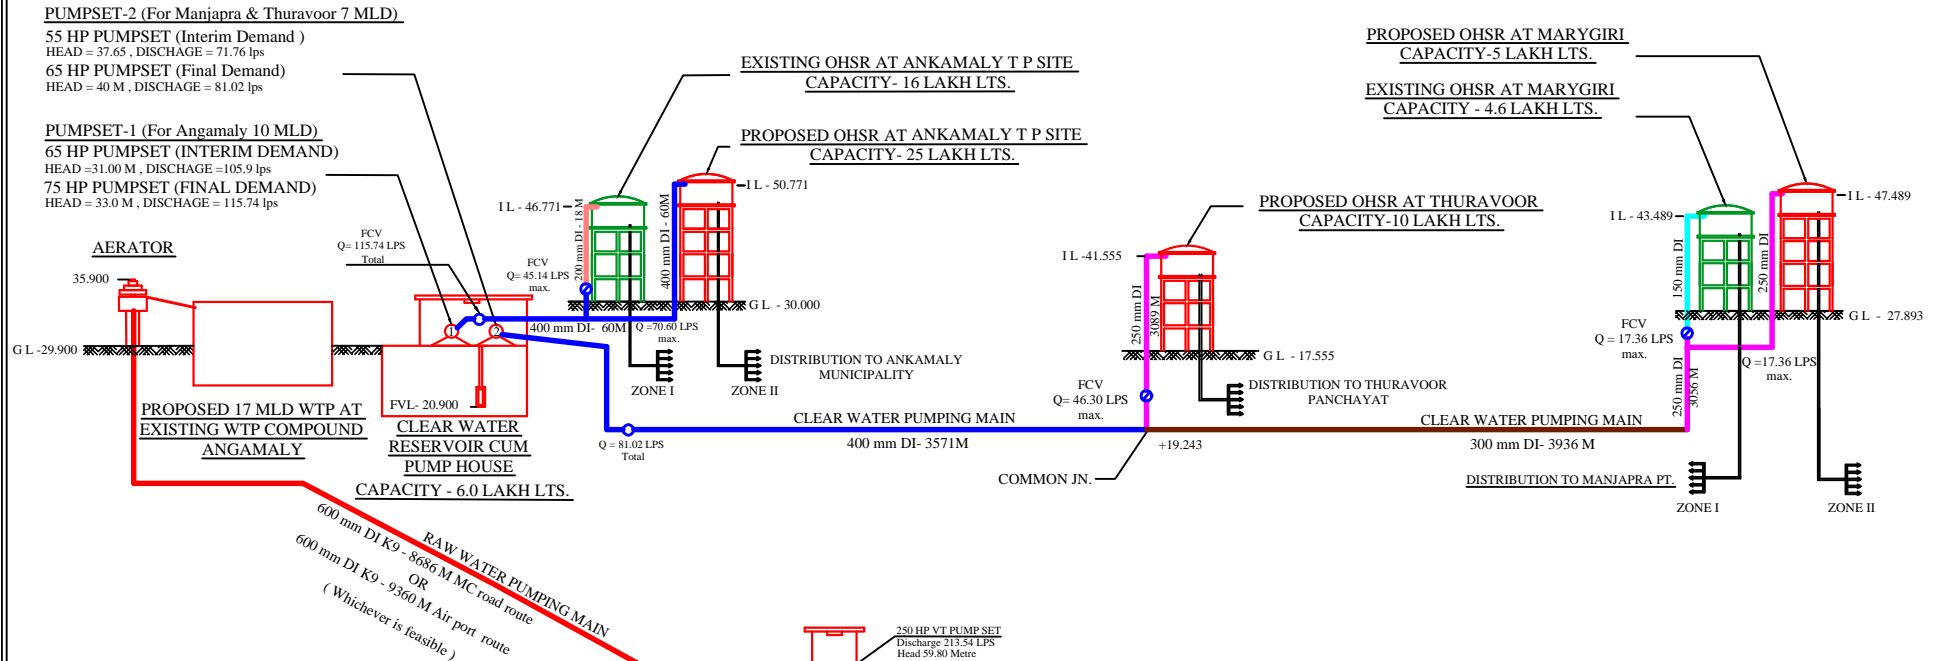

INDEX	
	EXISTING COMPONENTS
	PROPOSED COMPONENTS
	FLOW CONTROL VALVE
	PARTIALLY OPENED VALVE
	FULLY OPENED VALVE
	600 mm DI K9
	400 mm DI K9
	300 mm DI K9
	250 mm DI K9
	200 mm DI K9
	150 mm DI K9

	KERALA WATER AUTHORITY		
	PPD Regional Office, Kochi		
FILE NO : KWA/PPD/D1 -24/17	NOT TO SCALE		
DRAWING NO : KWA/PPD/DRG-53	DATE : 17-11-2017		
SHYJU P.THADATHIL ASST. EXE. ENGINEER	CLIENT: PROJECT DIVISION PERUMBAVOOR		
	PROJECT: WSS TO ANGAMALY MUNICIPALITY & ADJOINING PANCHAYATS		
T.K.MEERA EXECUTIVE ENGINEER	JOB: SCHEMATIC DIAGRAM		
C.MADHAVAN SUPERINTENDING ENGINEER	PREPARED BY PPD CAMP OFFICE KOCHI		