
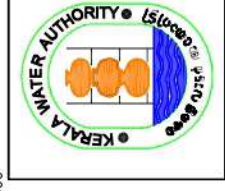



SCHEMATIC DIAGRAM- JJM-PROVIDING FHTC'S TO ALL HOUSEHOLDS IN EARTTAYAR AND KAMAKSHI (PART) PANCHAYATHS IN IDUKKI DISTRICT

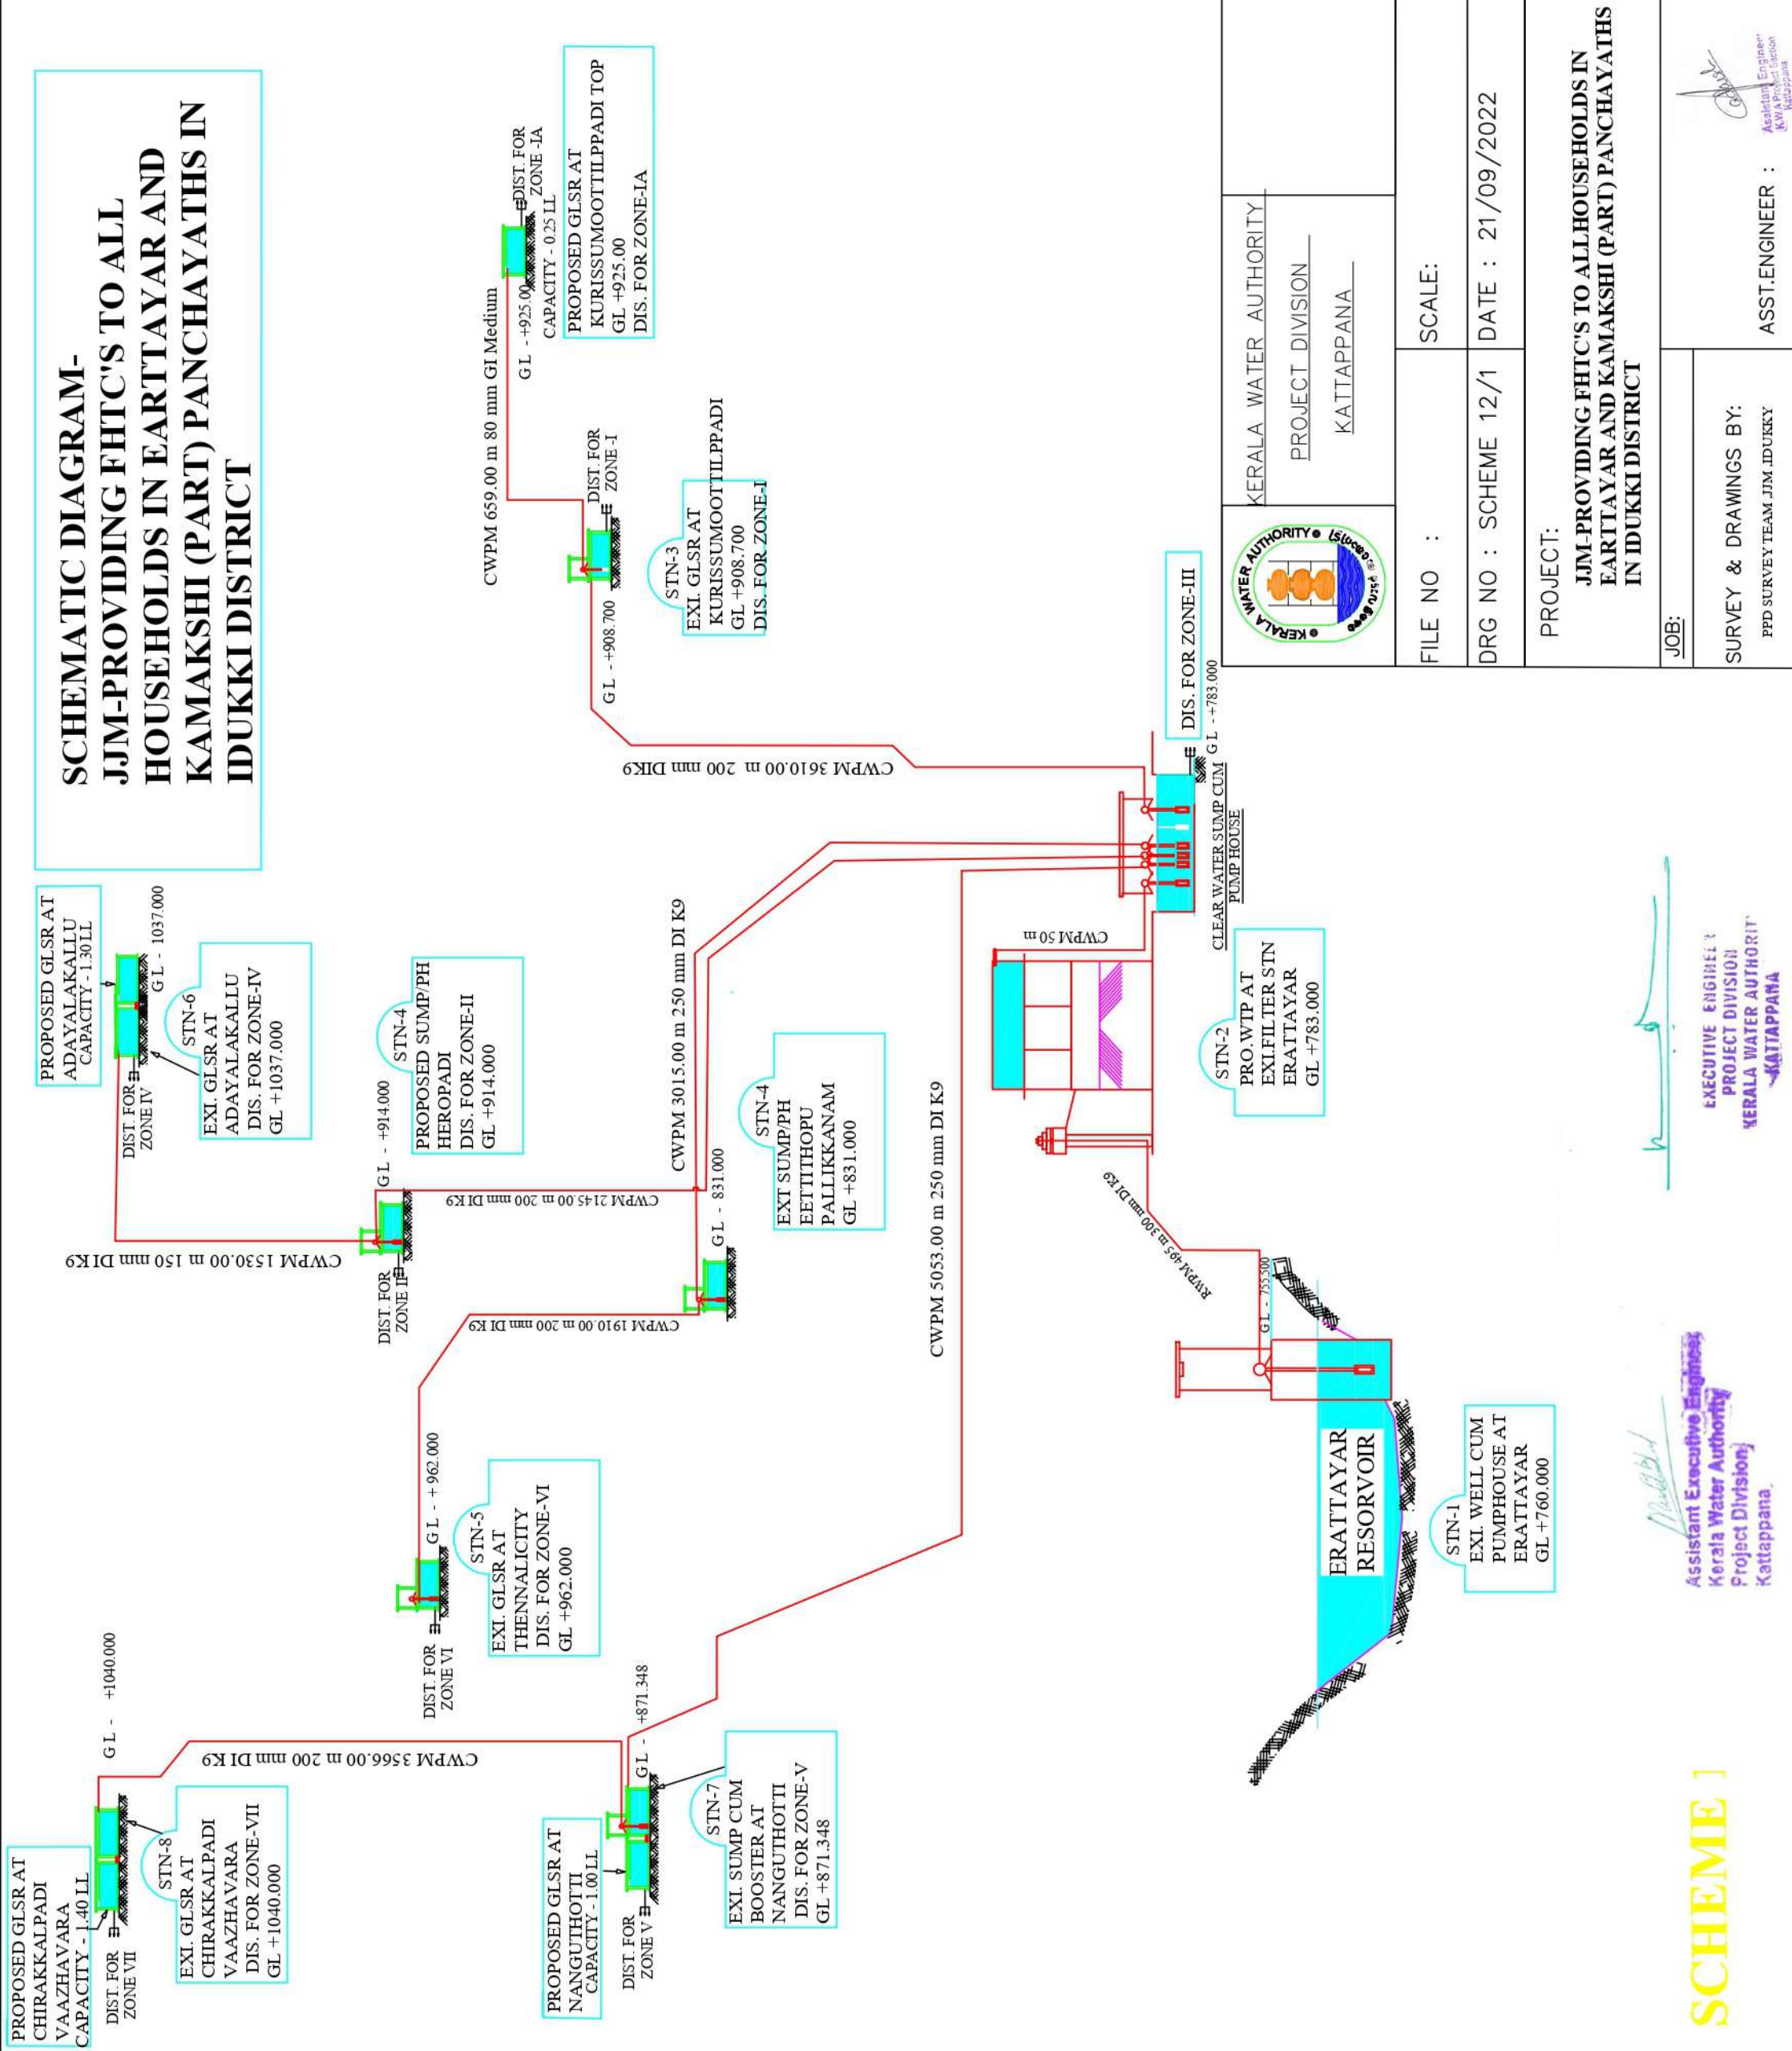

KERALA WATER AUTHORITY
PROJECT DIVISION
KATTAPPANA

FILE NO :
SCALE:
DRG NO : SCHEME 12/1
DATE : 21/09/2022

PROJECT:
**JJM-PROVIDING FHTC'S TO ALLHOUSEHOLDS IN
EARTTAYAR AND KAMAKSHI (PART) PANCHAYATHS
IN IDUKKI DISTRICT**

JOB:
SURVEY & DRAWINGS BY:
PPD SURVEY TEAM JIM.IDUNKY
ASST.ENGINEER :

Assistant Engineer
(KWA Project Division)
Kattappana

SCHEME 1

Assistant Executive Engineer
Kerala Water Authority
Project Division,
Kattappana.

EXECUTIVE ENGINEER
PROJECT DIVISION
KERALA WATER AUTHORITY
KATTAPPANA