


PROPOSED O.H.S.R. AT AREKKALTHANDU

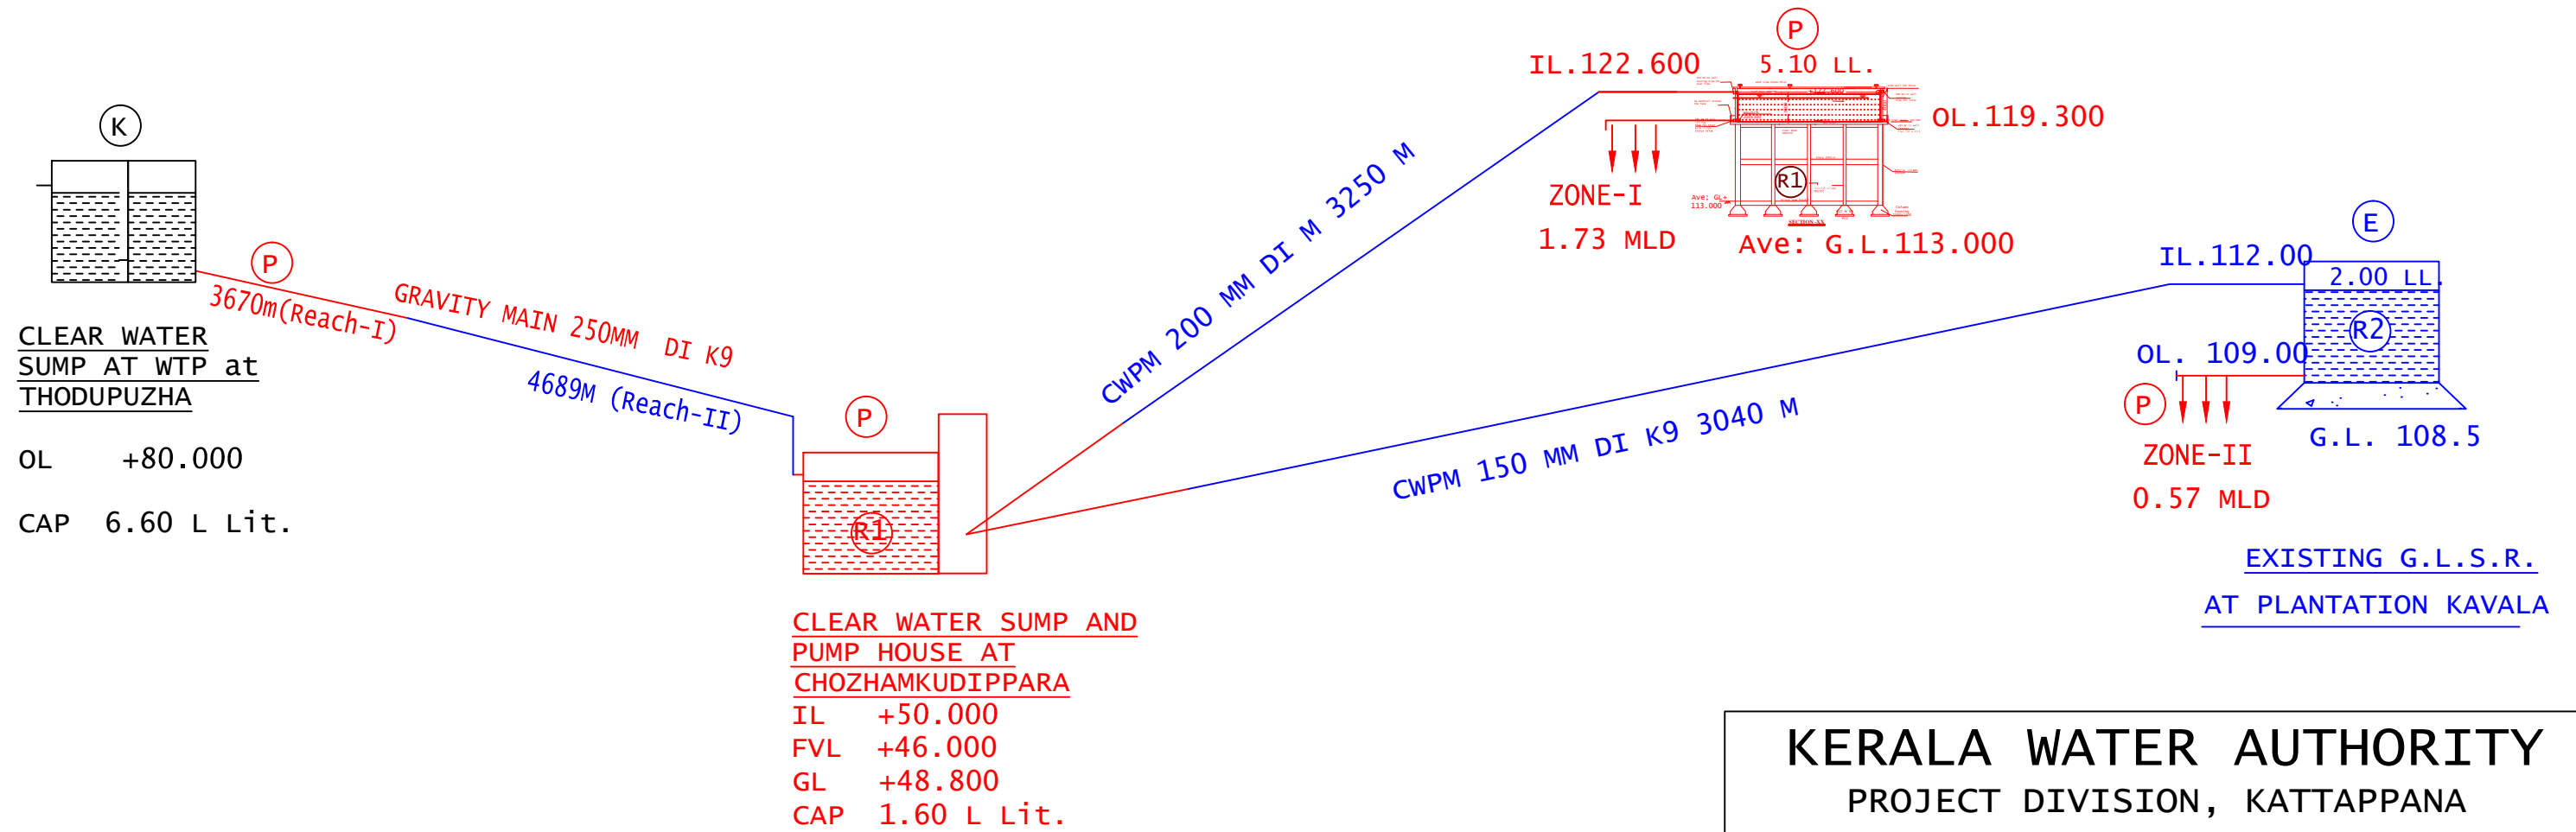

NOTES: 1. ALL DIMENSIOS ARE IN METERS

- (P) PROPOSED COMPONENTS
- (E) EXISTING COMPONENTS
- (K) KIIFB COMPONENTS

**KERALA WATER AUTHORITY**  
 PROJECT DIVISION, KATTAPPANA

W.S.S. TO KUMARAMANGALAM PANCHAYATH.  
 IN IDUKKI DISTRICT

REVISED SCHEMATIC DIAGRAM

SCALE: N.T.S.      Drg. NO.: 01

A.E.E	E.E.	S.E.	C.E.
-------	------	------	------