


WSS TO ARAKULAM PART -II

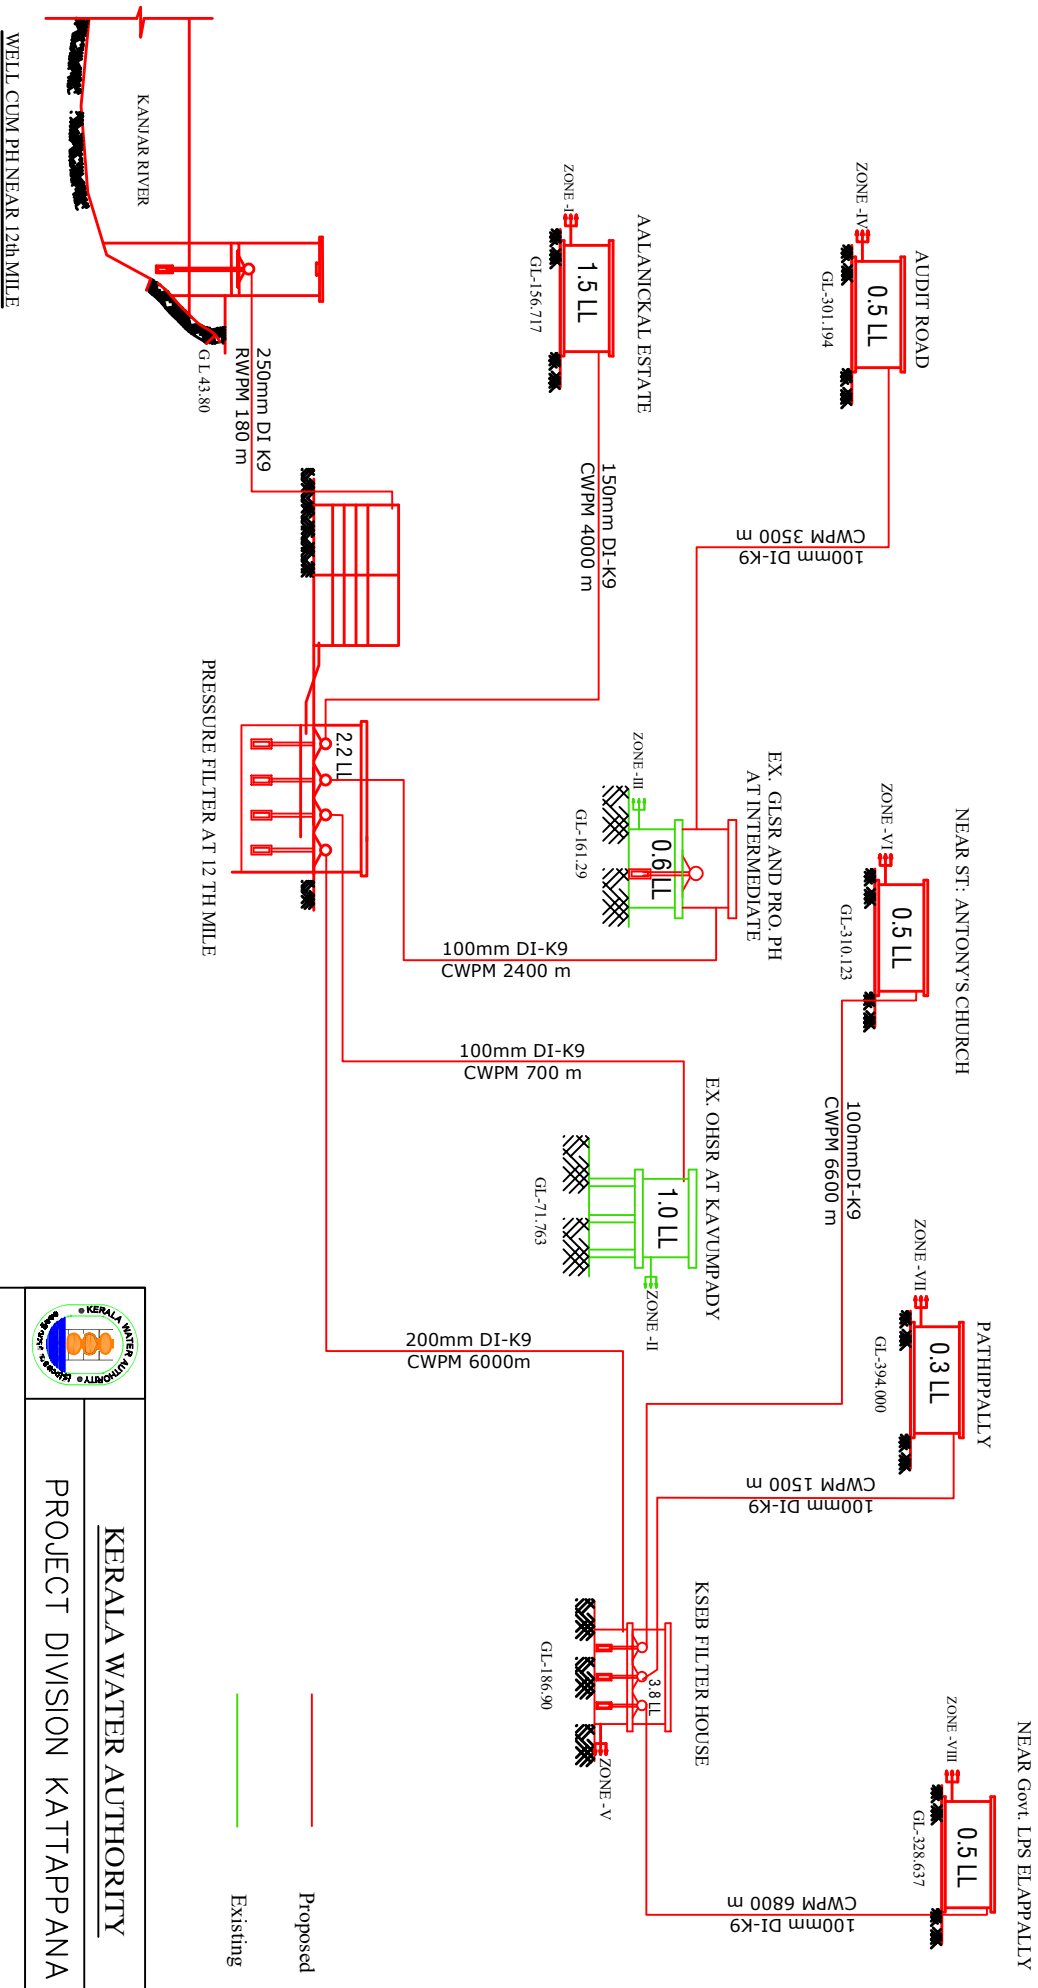


KERALA WATER AUTHORITY
PROJECT DIVISION KATTAPPANA

JIM- WSS TO ARAKULAM AND VELLIAMATTOM
(PART)PART -II-SCHEMATIC DIAGRAM