


SCHEMATIC DIAGRAM

DRG NO - 2/15

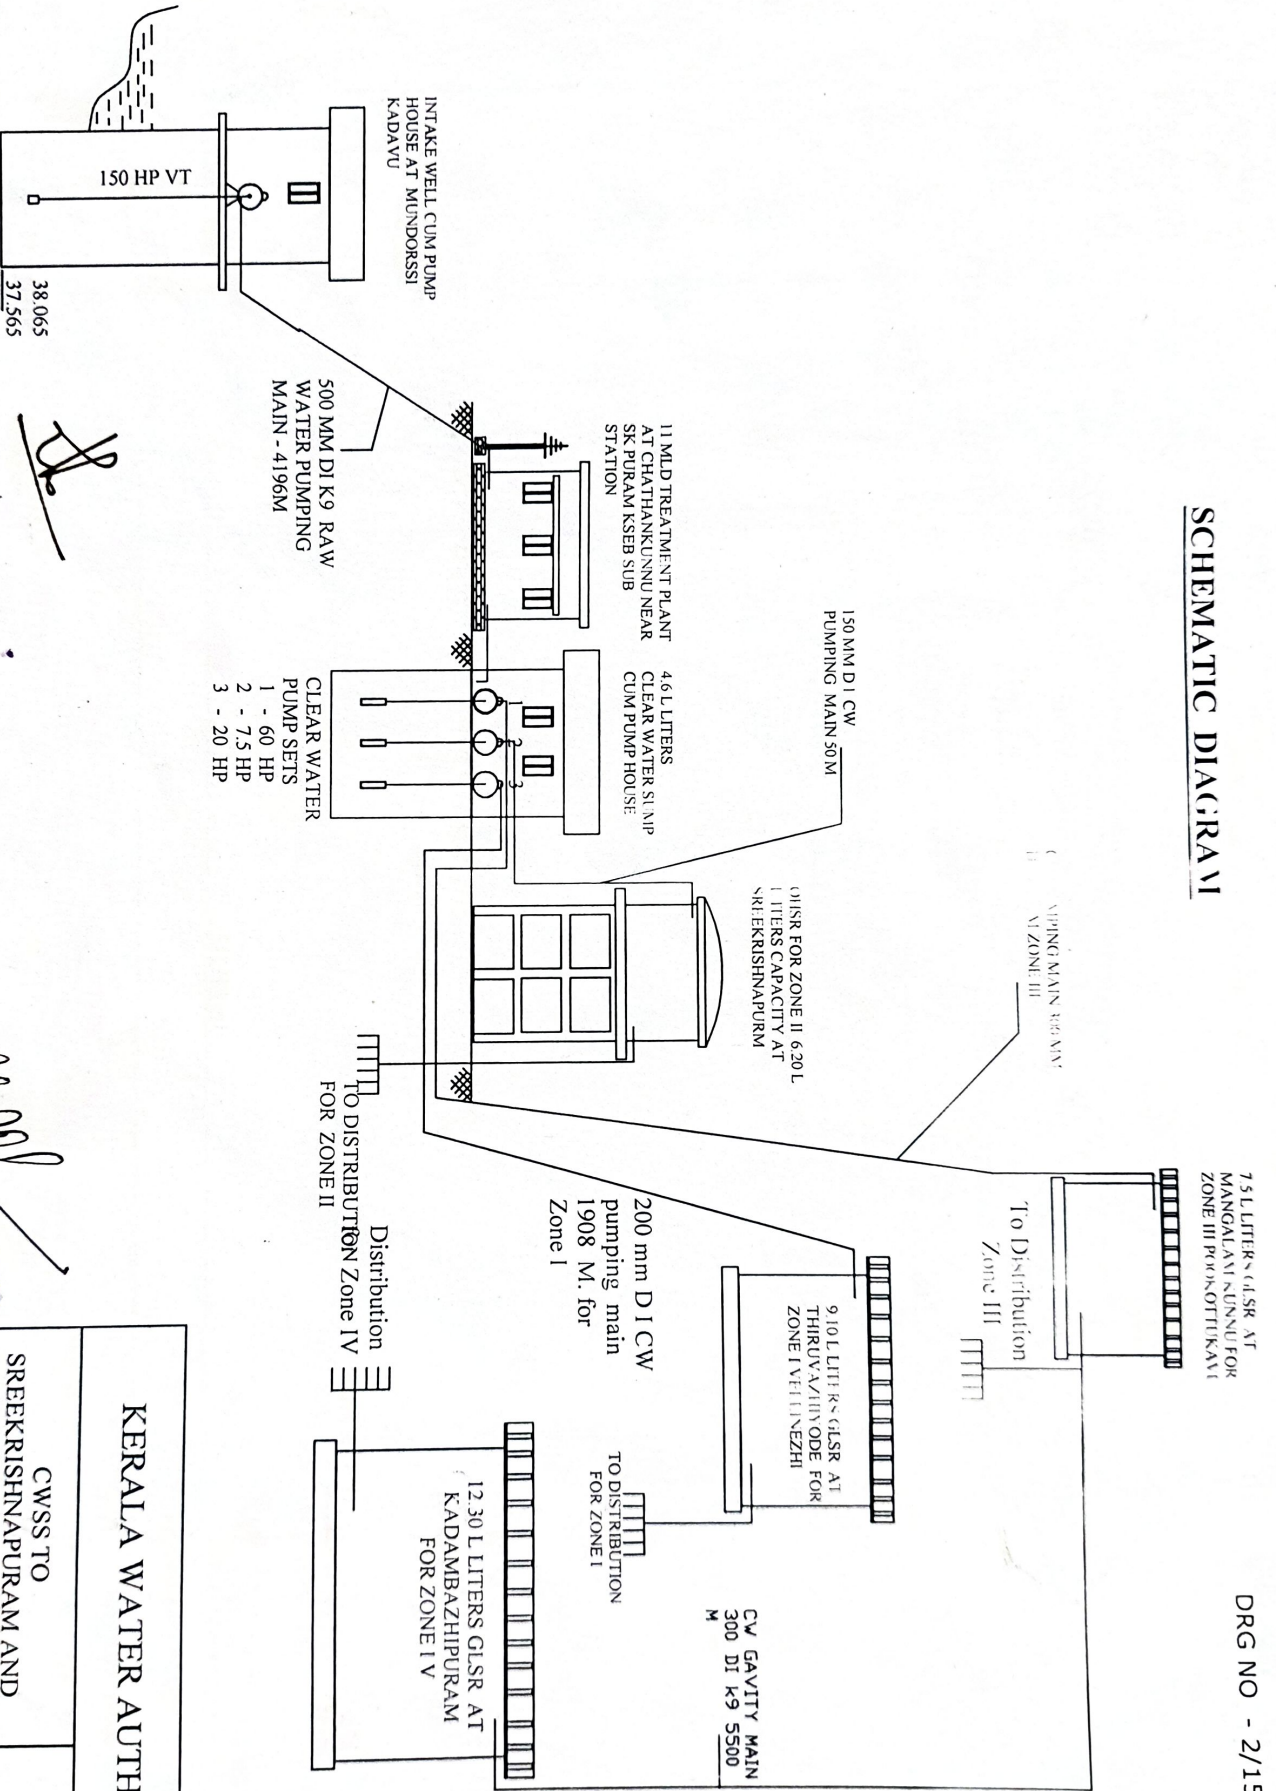

38.065
37.565

(Handwritten signature)

ASST. ENGINEER-III
W.S. PROJECT DIVISION
KERALA WATER AUTHORITY
PALAKKAD

EXECUTIVE ENGINEER
W.S. PROJECT DIVISION
KERALA WATER AUTHORITY
PALAKKAD

KERALA WATER AUTHORITY

CWSS TO
SREEKRISHNAPURAM AND
ADJOINING VILLAGES

NOT TO SCALE