


WSS TO KUNHIMANGALAM, CHERUTHAZHAM AND NAVAL ACADEMY- PHASE I, SCHEMATIC DIAGRAM

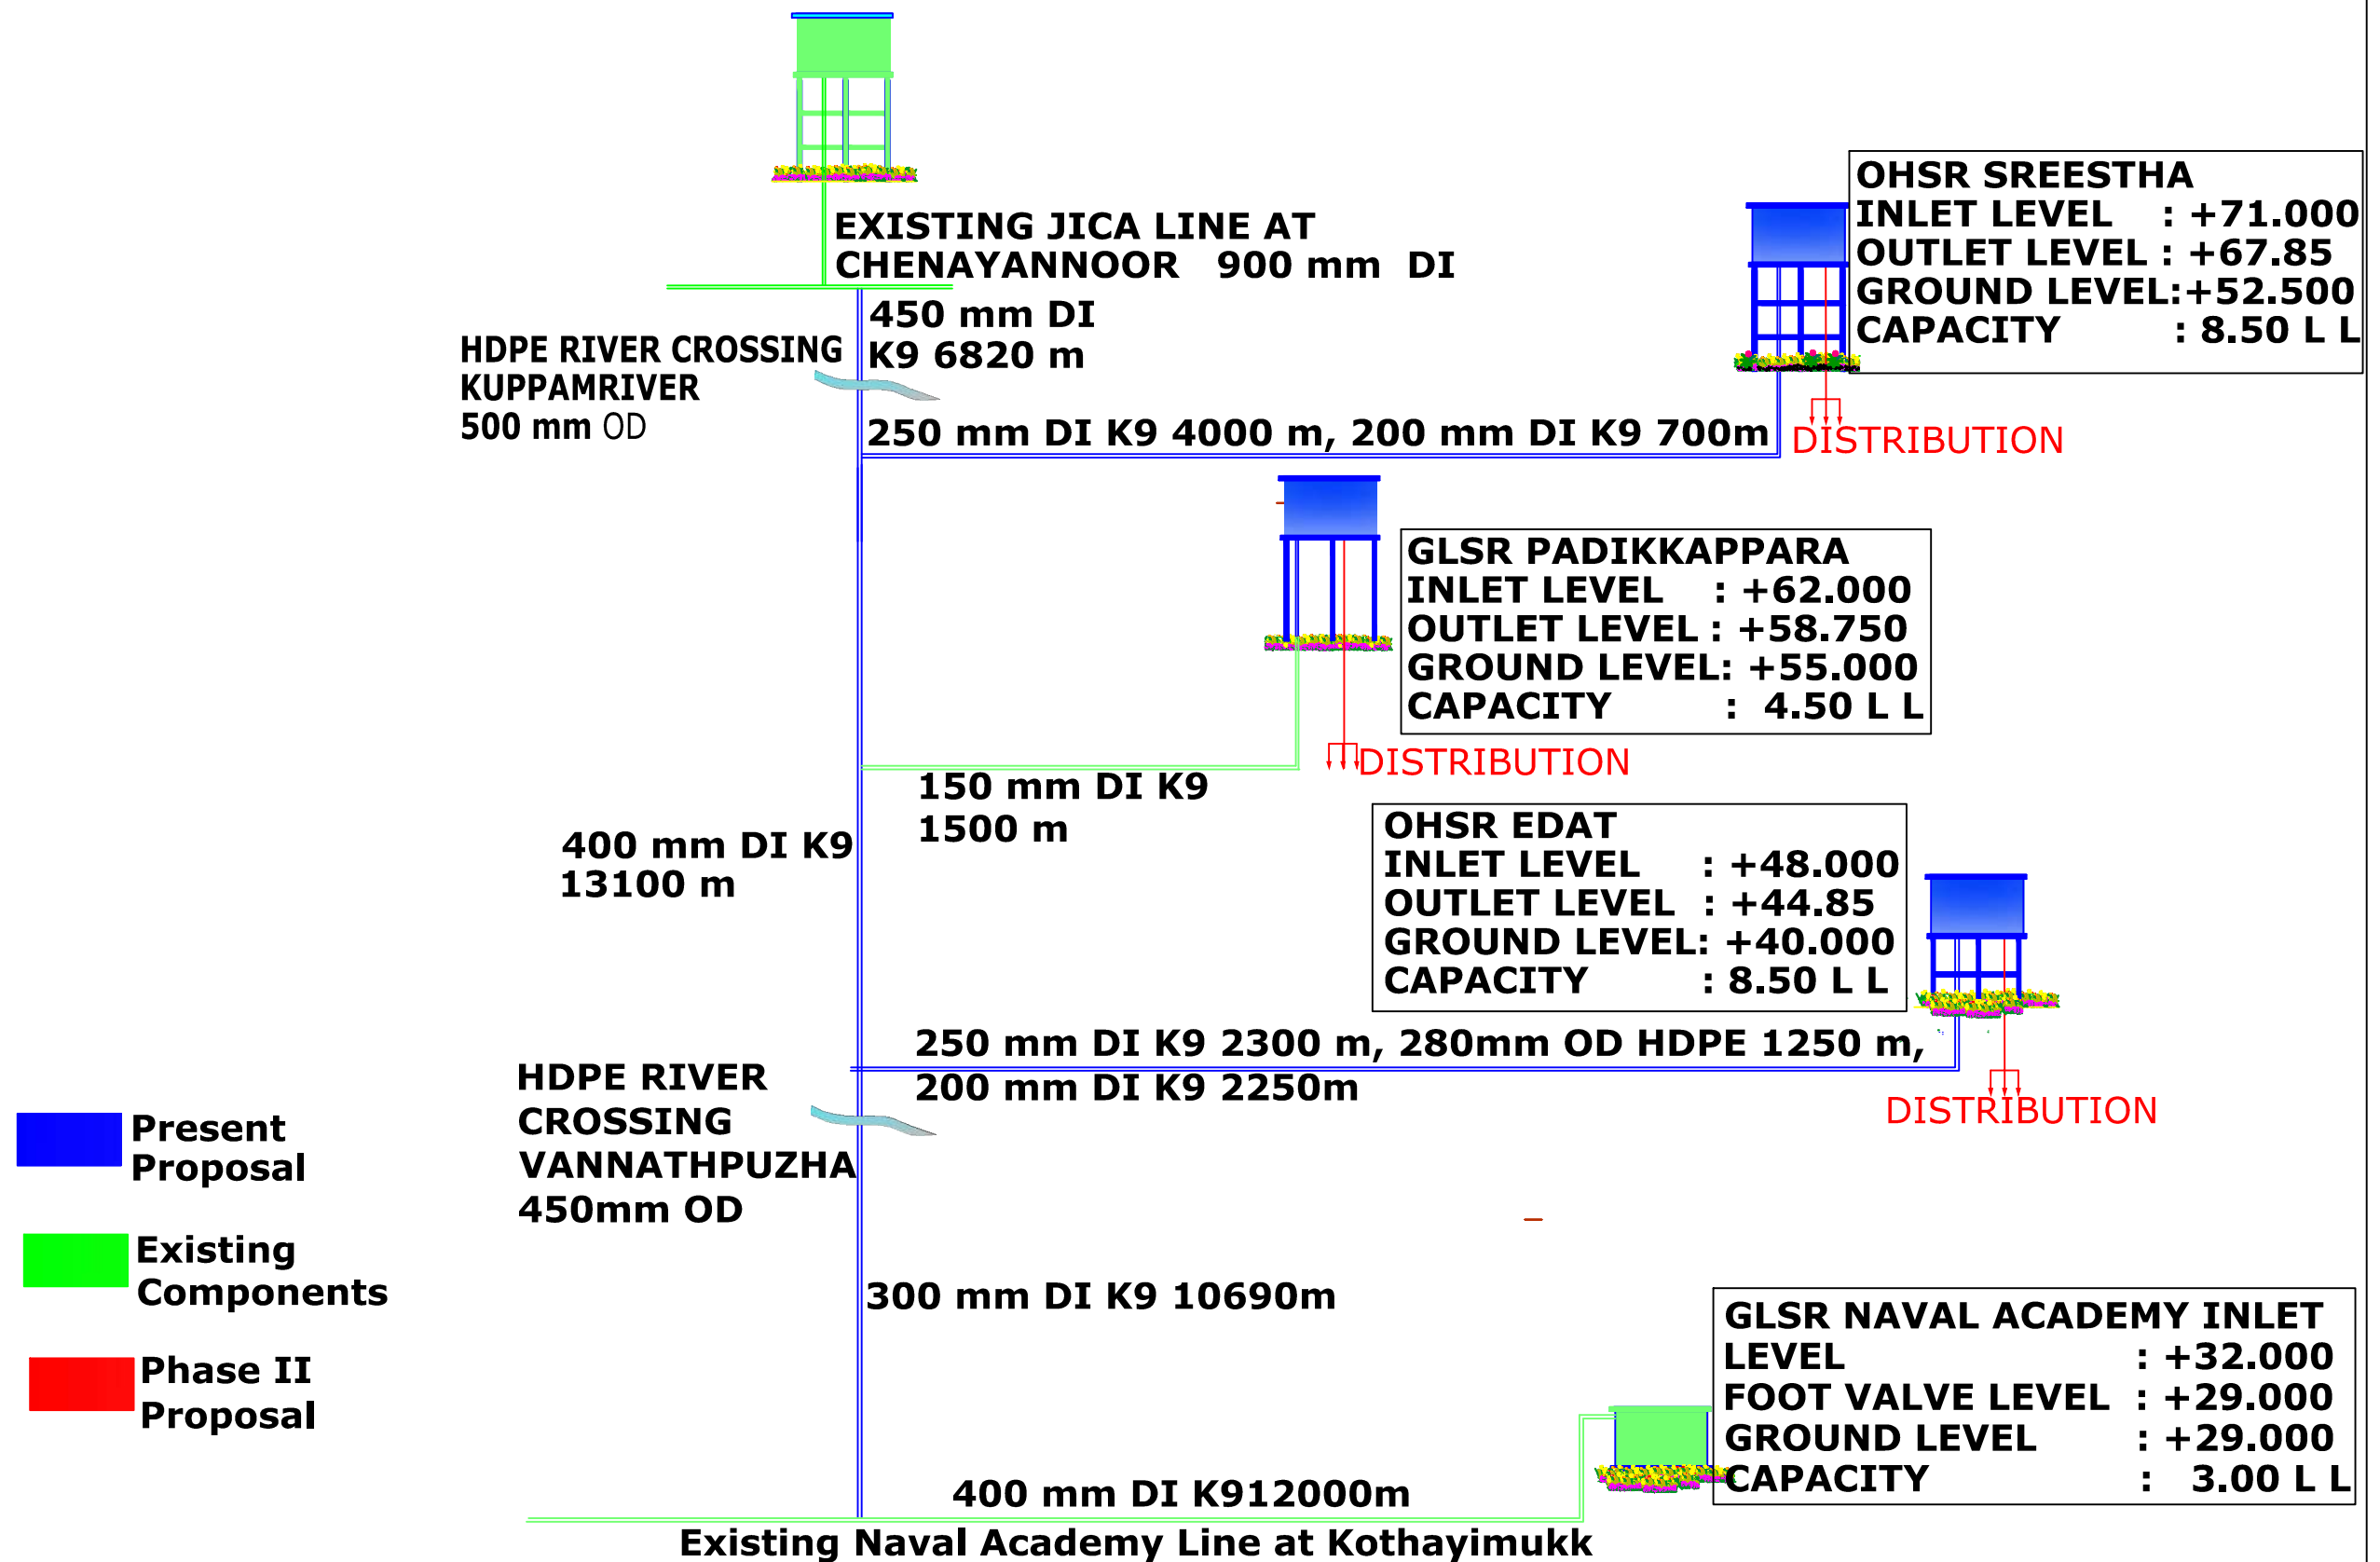

- Present Proposal
- Existing Components
- Phase II Proposal