


PROPOSED O.H.S.R. AT AREKKALTHANDU

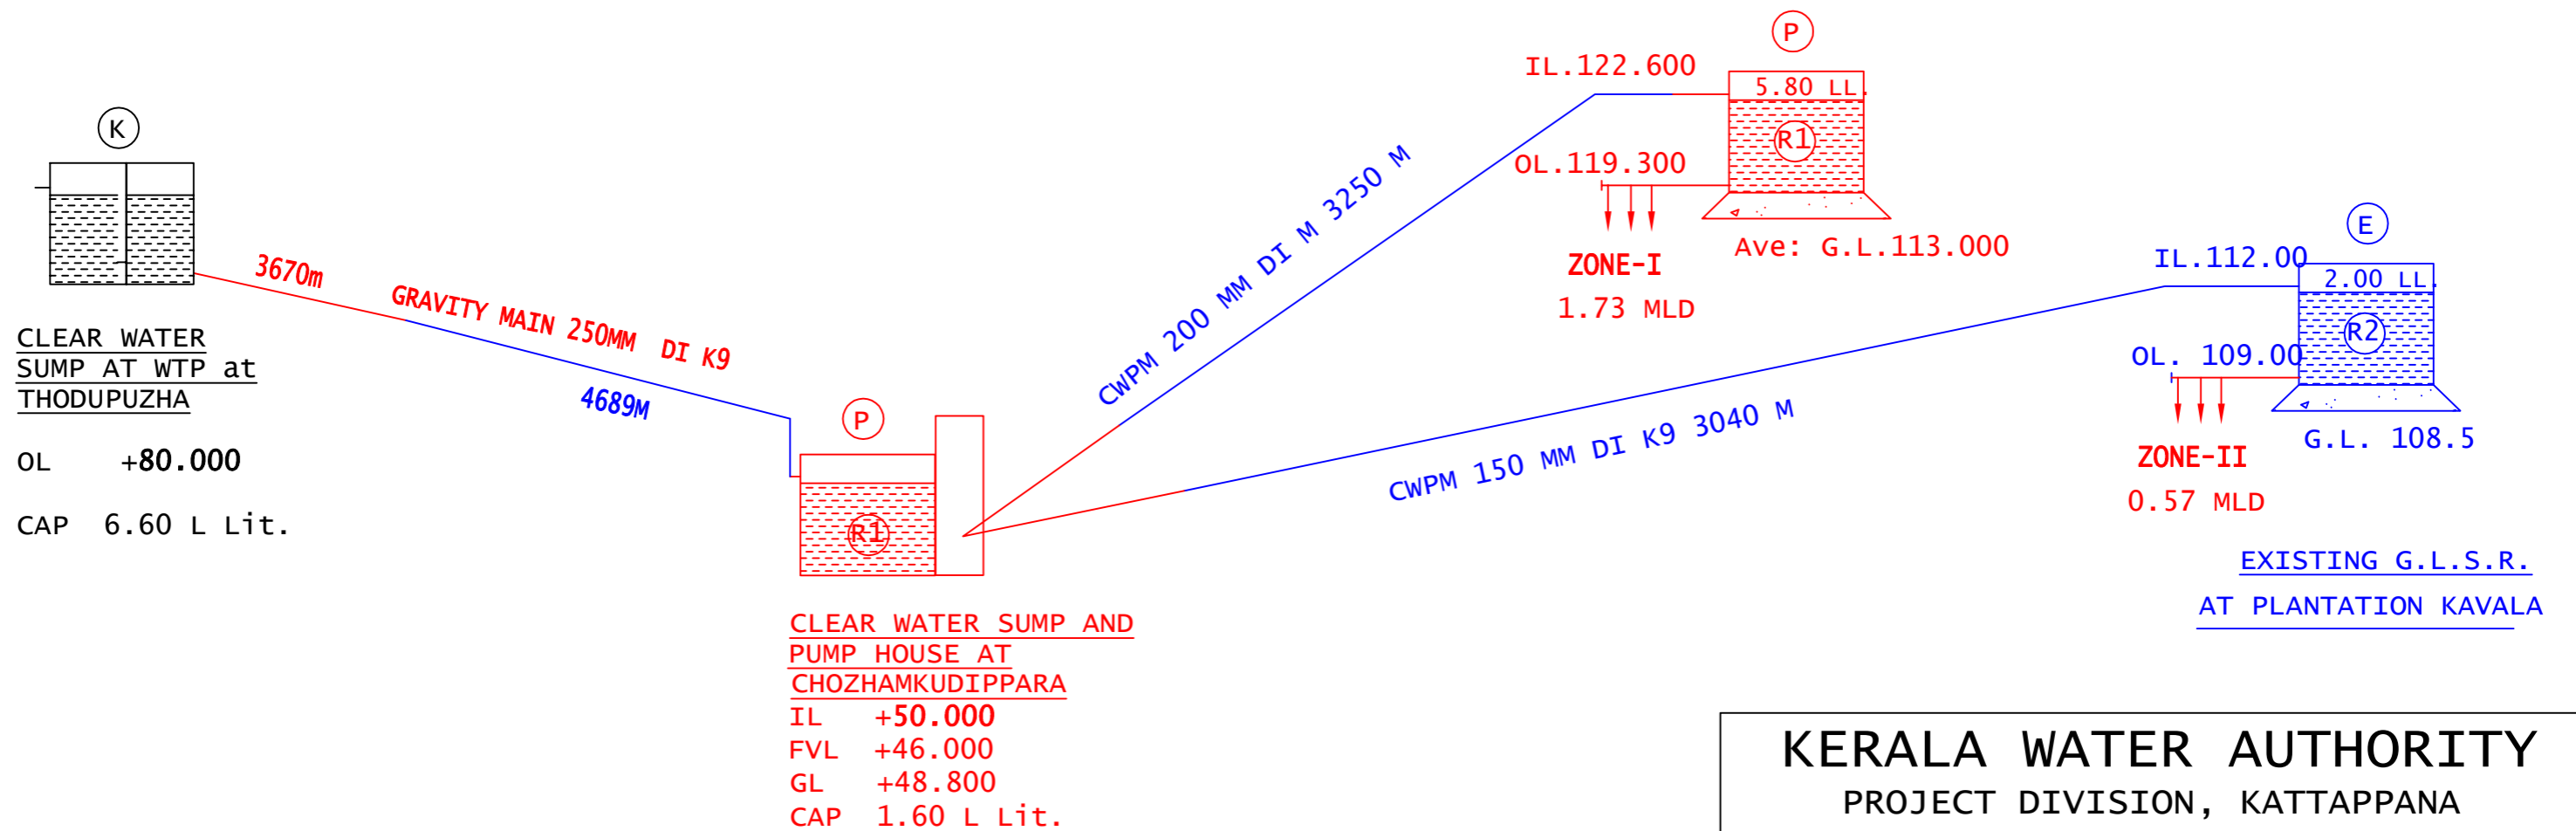

CLEAR WATER SUMP AND PUMP HOUSE AT CHOZHAMKUDIPPARA
 IL +50.000
 FVL +46.000
 GL +48.800
 CAP 1.60 L Lit.

- NOTES: 1. ALL DIMENSIOS ARE IN METERS
- (P) PROPOSED COMPONENTS
 - (E) EXISTING COMPONENTS
 - (K) KIIFB COMPONENTS

KERALA WATER AUTHORITY
 PROJECT DIVISION, KATTAPPANA

W.S.S. TO KUMARAMANGALAM PANCHAYATH.
 IN IDUKKI DISTRICT

REVISED SCHEMATIC DIAGRAM

SCALE: N.T.S. Drg. NO.: 01

A.E.E	E.E.	S.E.	C.E.
-------	------	------	------