


HOUSE HOLD CONNECTION IN ELAPPARA PANCHAYATH SCHEMATIC DIAGRAM

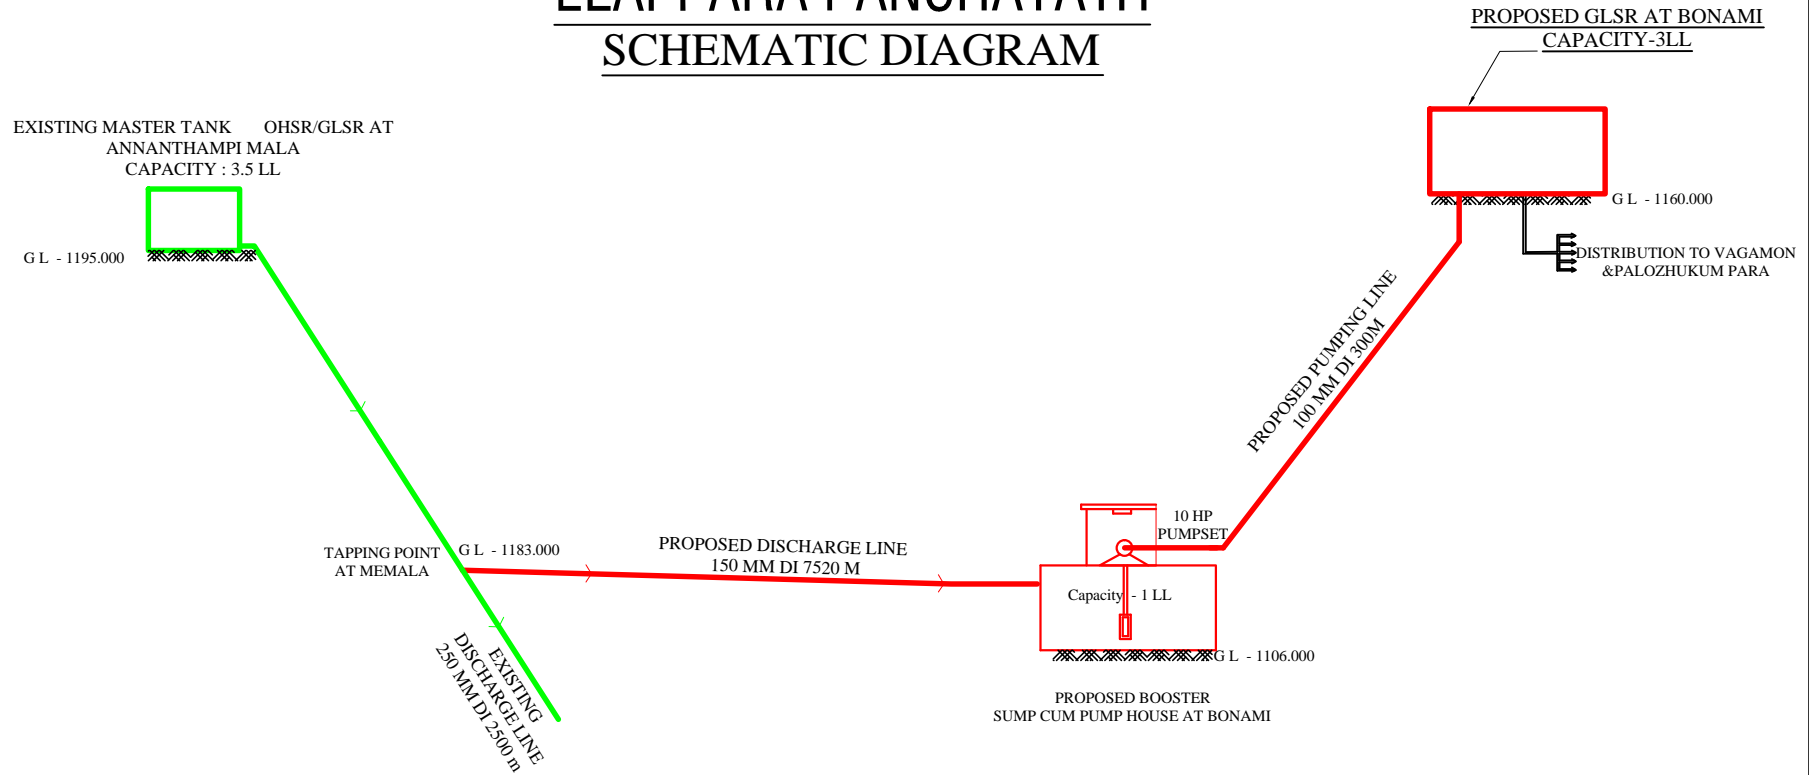

INDEX	
—	EXISTING COMPONENTS
—	PROPOSED COMPONENTS

	KERALA WATER AUTHORITY
	DATE : 25-06-22
CLIENT:	
PROJECT:	
JOB: SCHEMATIC DIAGRAM	