


JAL JEEVAN MISSION-REHABILITATION OF CWSS TO NEDUMBASSERY & ADJ.PANCHAYATHS IN ERANAKULAM DT.

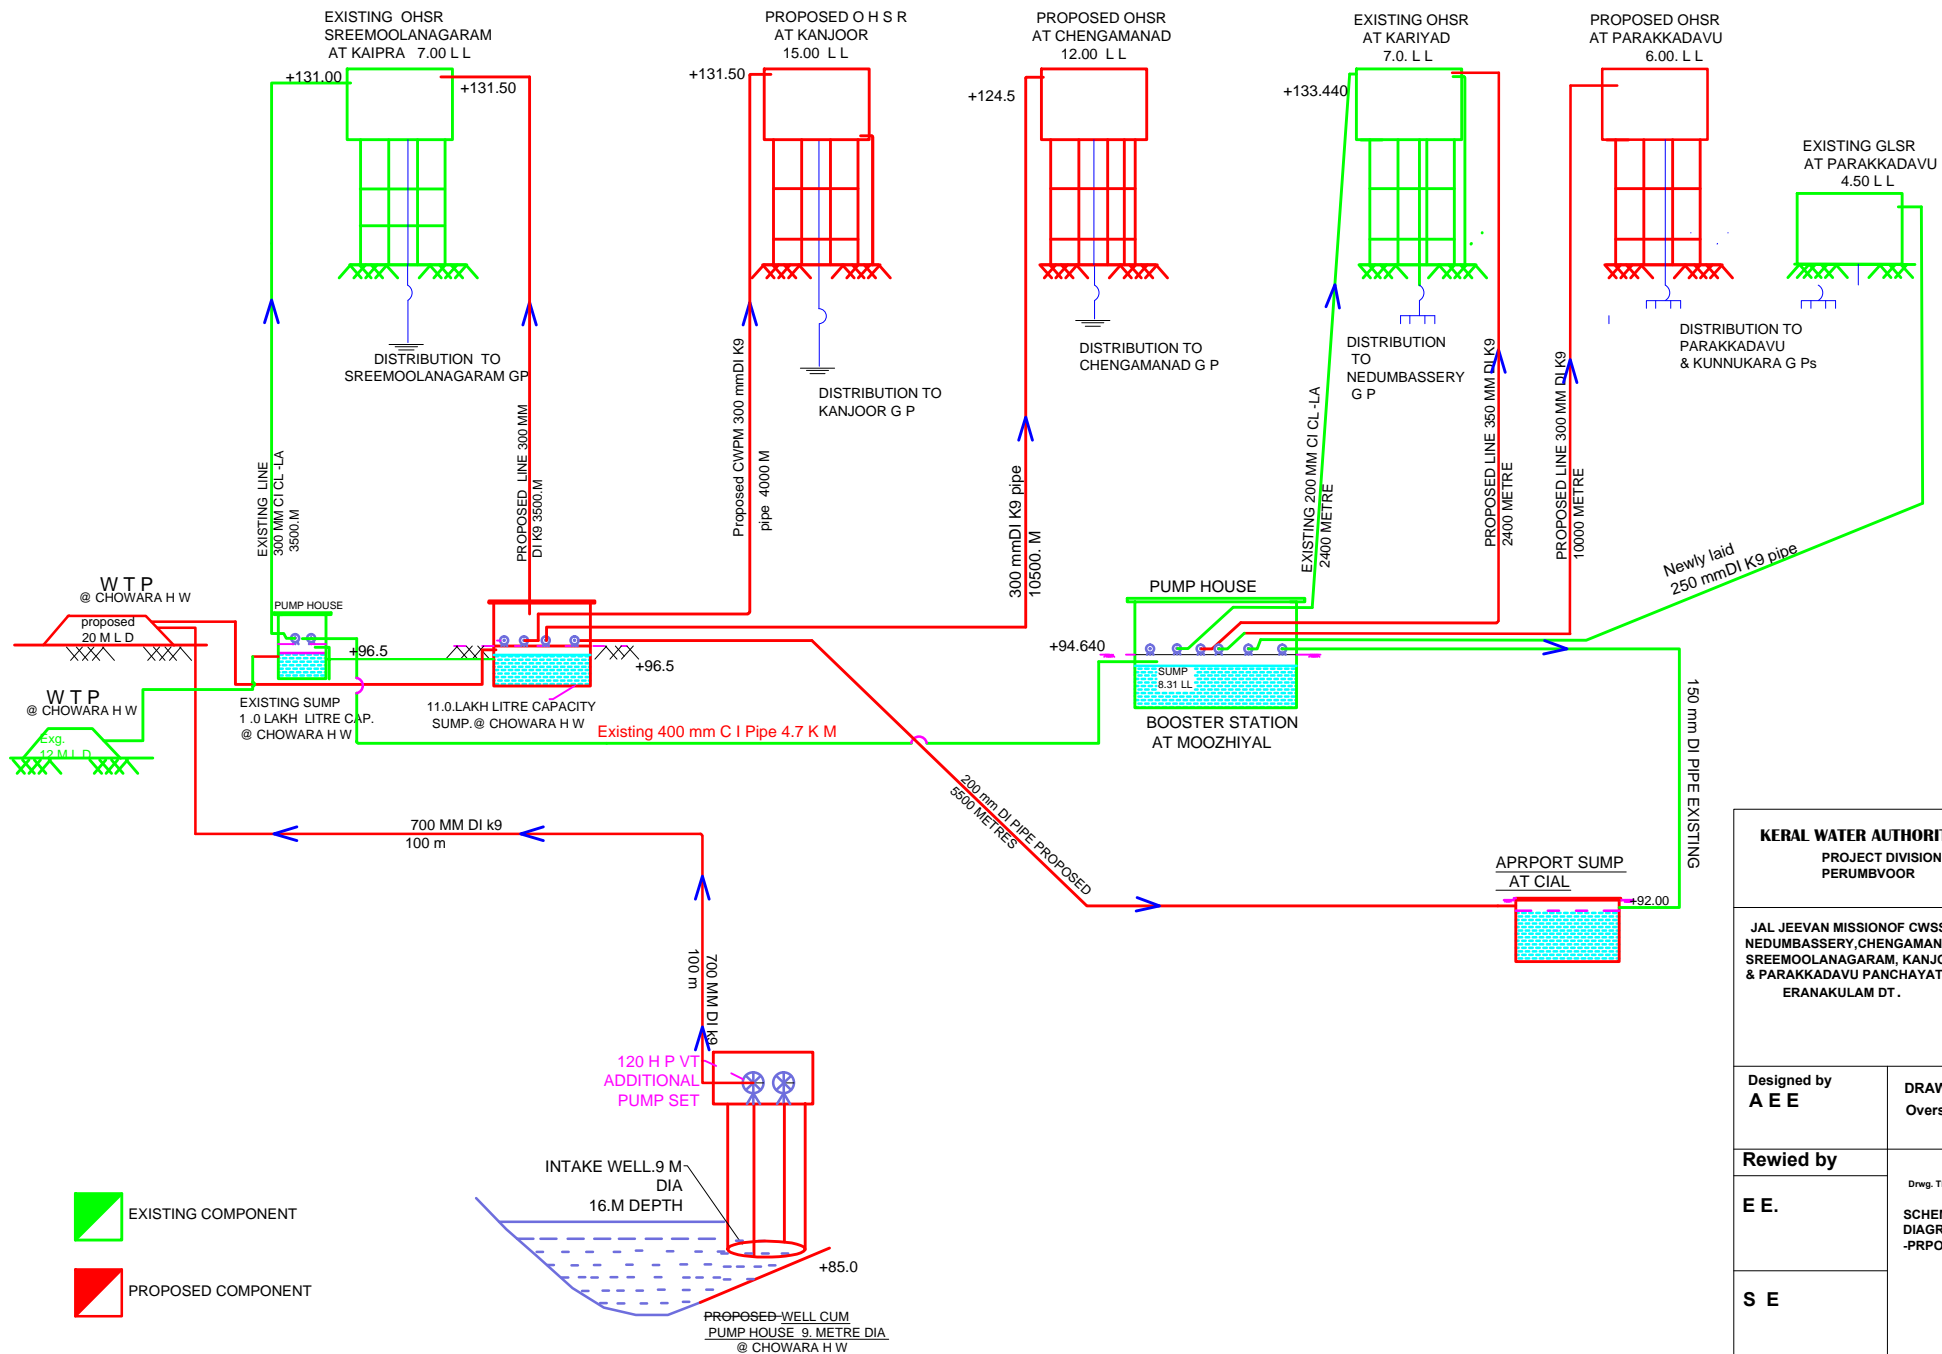

KERAL WATER AUTHORITY PROJECT DIVISION PERUMBVOOR	
JAL JEEVAN MISSION OF CWSS TO NEDUMBASSERY, CHENGAMANAD, SREEMOOLANAGARAM, KANJOOR & PARAKKADAVU PANCHAYATHS IN ERANAKULAM DT.	
Designed by A E E	DRAWN BY Overseer
Rewied by E E.	Drwg. TITLE SCHEMATIC DIAGRAM -PROPOSED
S E	

EXISTING COMPONENT
 PROPOSED COMPONENT