


SCHEMATIC DIAGRAM OF SANTHANPARA, RAJAKUMARI PART -2& SENAPATHI PART - 2

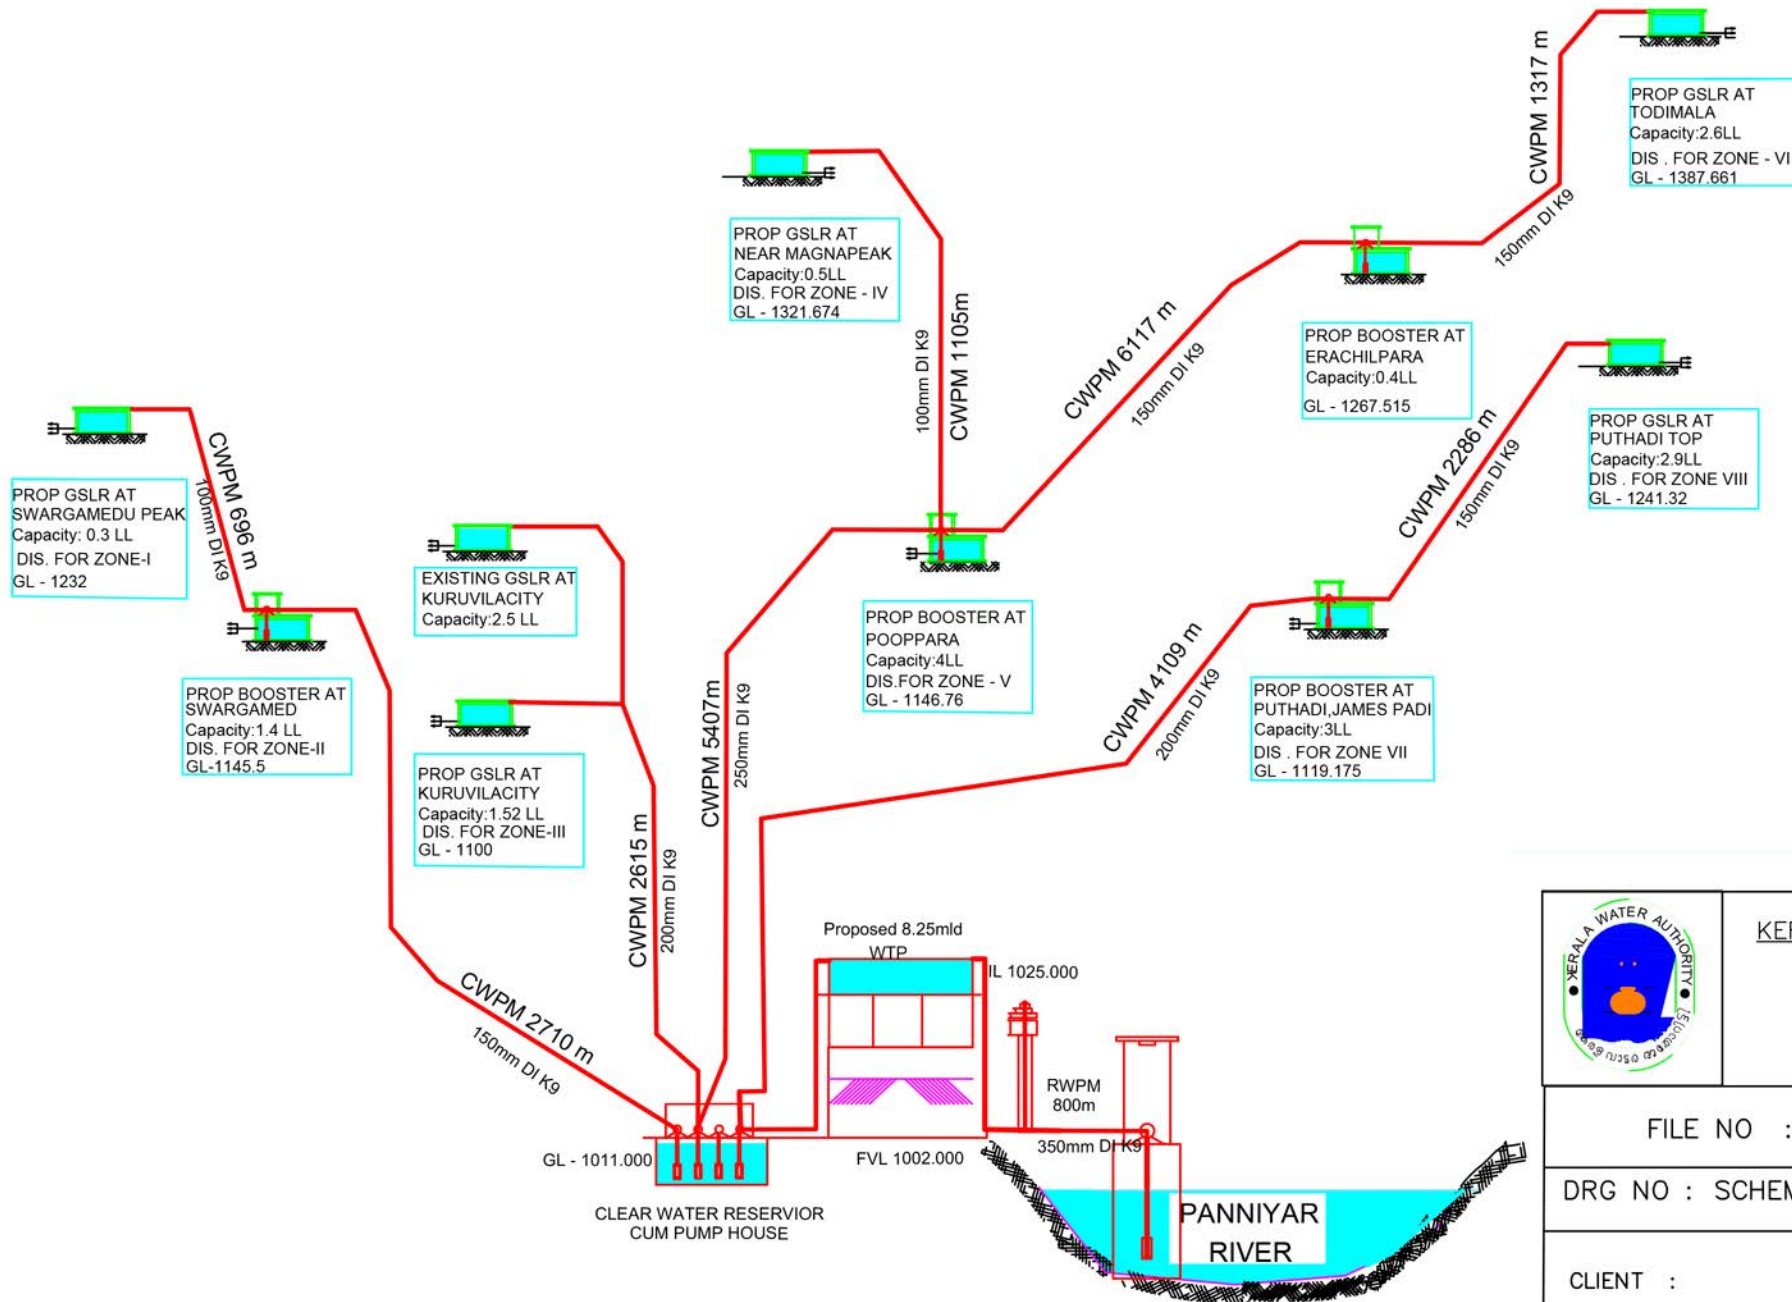

[Signature]
Assistant Engineer
KWA Project Section
Kattappana

[Signature]
Assistant Executive Engineer
Kerala Water Authority
Project Division
Kattappana

[Signature]
EXECUTIVE ENGINEER
PROJECT DIVISION
KERALA WATER AUTHORITY
KATTAPPANA



KERALA WATER AUTHORITY

FILE NO :

SCALE:

DRG NO : SCHEME 12/

DATE : 08/06/2021

CLIENT :

PROJECT:
WSS TO ERATTAYAR GP

JOB:

SURVEY & DRAWINGS BY:
PPD SURVEY TEAM ,JJM ,IDUKKY

ASST.ENGINEER :