



SCHEMATIC DIAGRAM OF WSS TO KUDAYATHUR GP

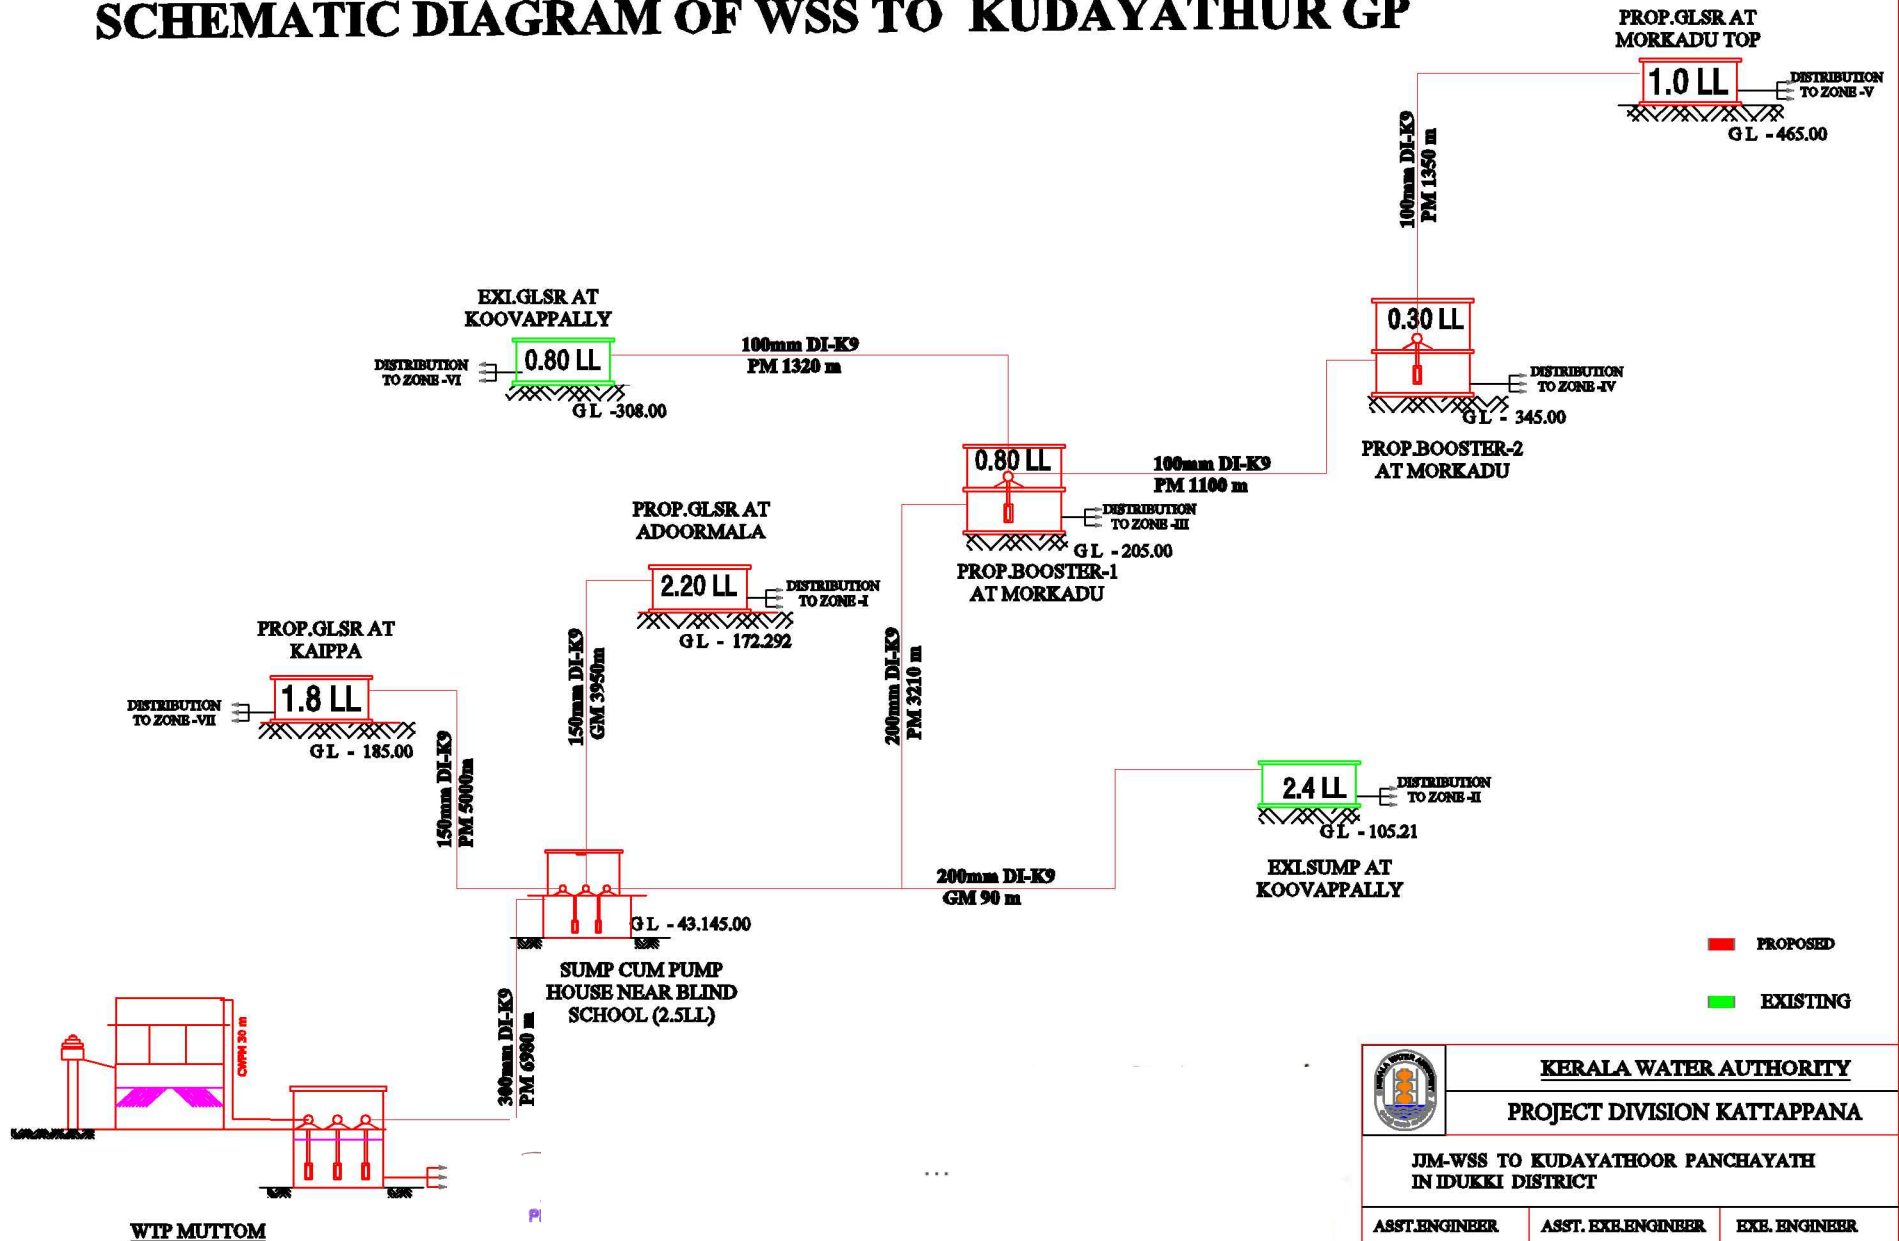

 KERALA WATER AUTHORITY		
PROJECT DIVISION KATTAPPANA		
JM-WSS TO KUDAYATHUR PANCHAYATH IN IDUKKI DISTRICT		
ASST. ENGINEER	ASST. EXE. ENGINEER	EXE. ENGINEER