


WSS TO KULANADA AND MEZHUVELI PANCHAYATS

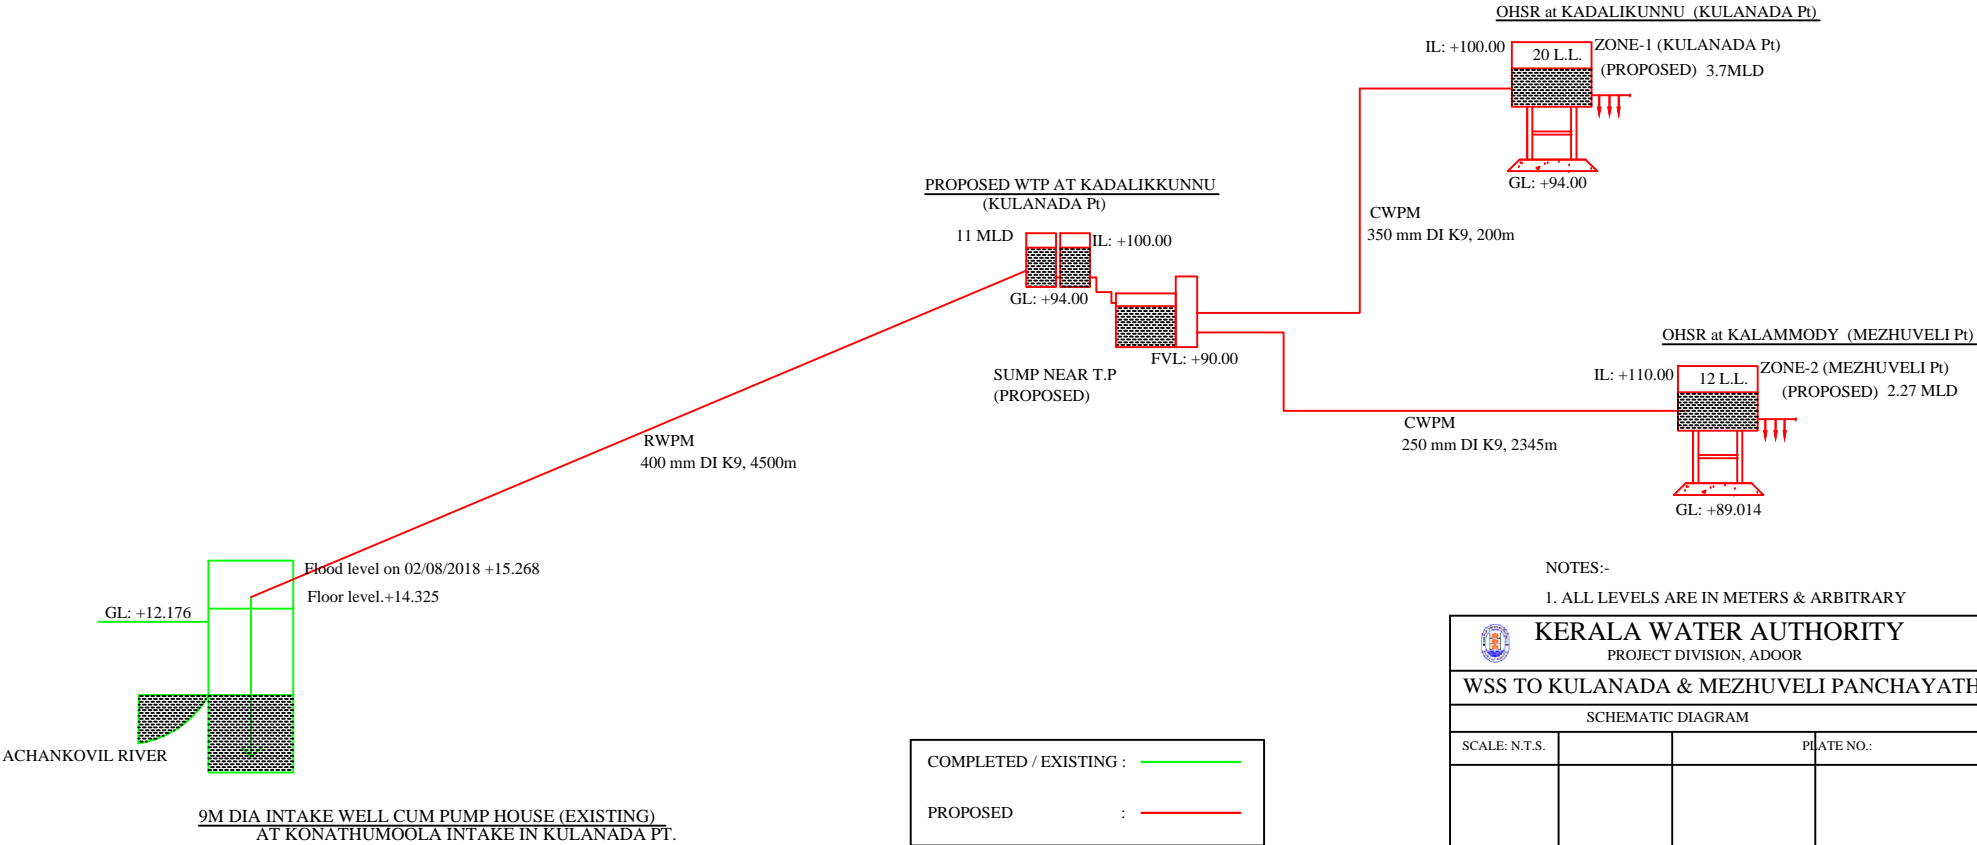

NOTES:-
1. ALL LEVELS ARE IN METERS & ARBITRARY

KERALA WATER AUTHORITY PROJECT DIVISION, ADOOR			
WSS TO KULANADA & MEZHUVELI PANCHAYATH			
SCHEMATIC DIAGRAM			
SCALE: N.T.S.		PLATE NO.:	
A.E.	A.E.E.	E.E.	S.E.

COMPLETED / EXISTING :	—
PROPOSED :	—