


# C.W.S.S TO ENADIMANGALAM, EZHAMKULAM, ERATHU AND KALANJOOR PART

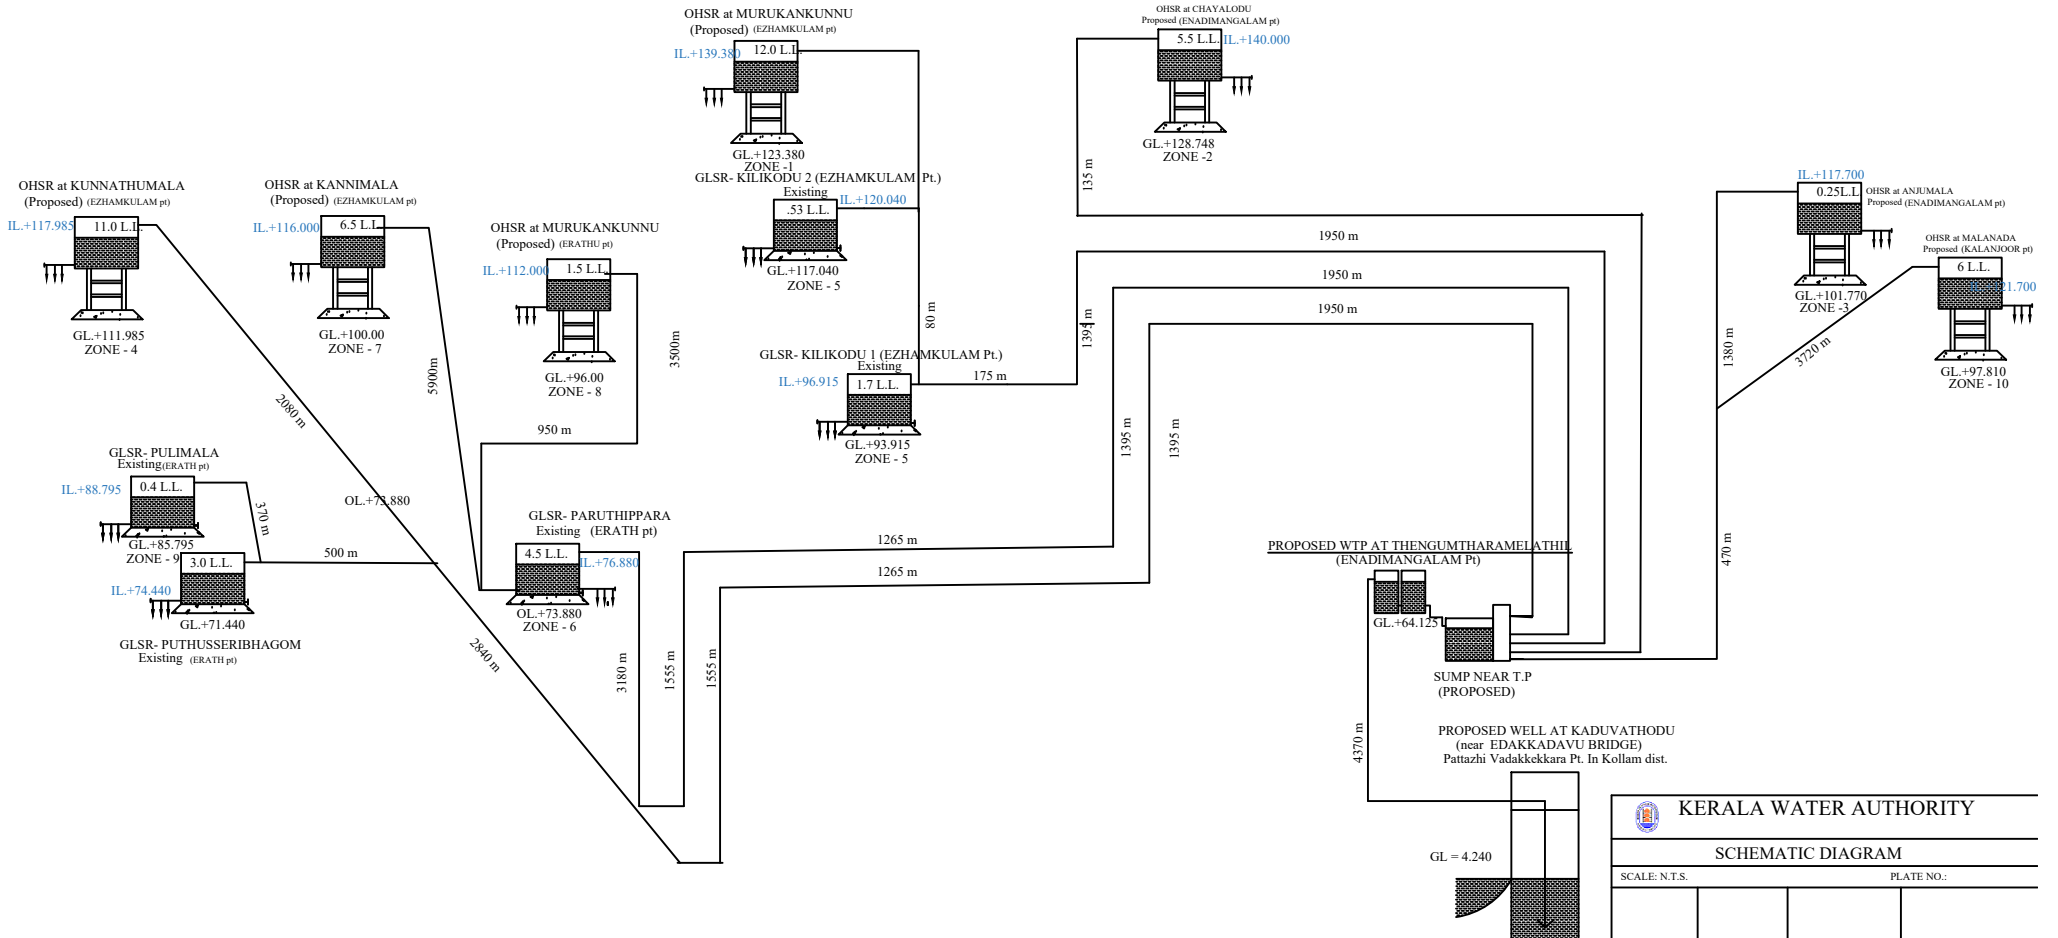

<b>KERALA WATER AUTHORITY</b>			
<b>SCHEMATIC DIAGRAM</b>			
SCALE: N.T.S.		PLATE NO.:	
A.E.	A.E.E.	E.E.	P.C.