


NAME OF WORK: JAL JEEVAN MISSION 2020-21, PHASE 1- KALLARA PANCHAYATH- PROVIDING FHTC IN VARIOUS WARDS BY RECTROFITTING/ AUGUMENT/ EXTENDING THE EXISTING DISTRIBUTION SYSTEM COMING UNDER THE JURISDICTION OF P.H. DIVISION KADUTHURUTHY

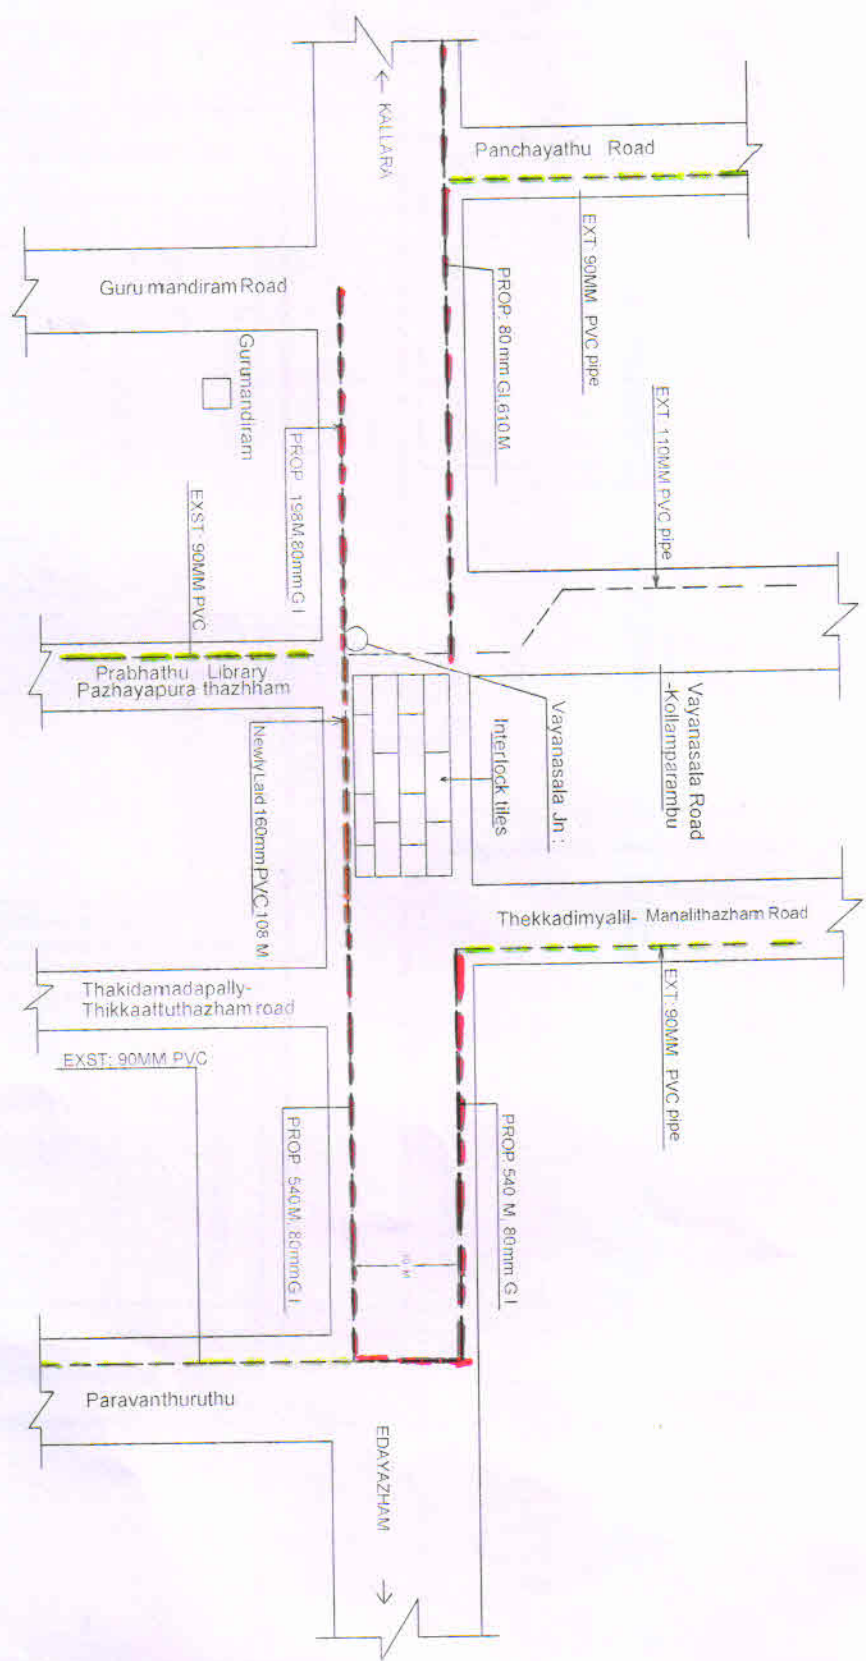

- - - - - EXT: 90MM PVC
- - - - - PROP: 80mm GI
- - - - - EXT: 110mm PVC
- - - - - Newly laid 160mm PVC