


**JAL JEEVAN MISSION 2020-21 PHASE -I- UZHAVOOR PANCHAYATH - PROVIDING FHTC IN
VARIOUS WARDS BY RETROFITTING /AUGMENTING/EXTENDING THE DISTRIBUTION SYSTEM
COMING UNDER THE JURISDICTION OF PH DIVISION KADUTHURUTHY**

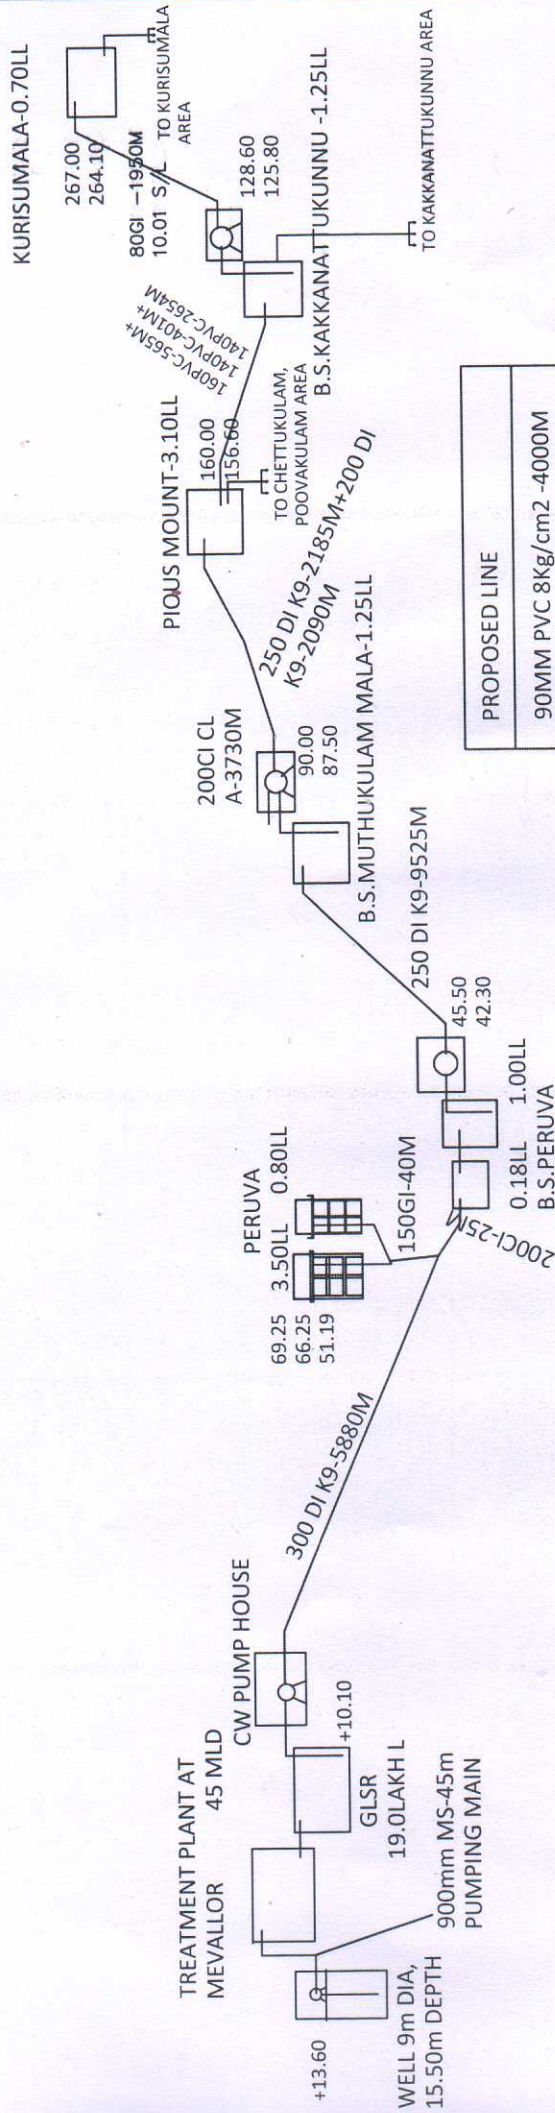

PROPOSED LINE	
90MM PVC 8Kg/cm2	-4000M
110MM PVC 8Kg/cm2	- 1000M
110MM PVC 10Kg/cm2	-775M
160MM PVC 8Kg/cm2	- 1000M
160MM PVC 10Kg/cm2	-775M
150 MM GI	-100M
100 MM GI	-100M
800 MM GI	-1000M

(Handwritten Signature)

**ASSISTANT ENGINEER
KERALA WATER AUTHORITY
PH. SECTION, UZHAVOOR**

**KERALA WATER AUTHORITY P H DIVISION KADUTHURUTHY
ARWSS TO VELIYANNOOR & ADJOINING VILLAGES PH-III
UZHAVOOR AND VELIYANNOOR PANCHAYATH
SCHEMATIC DIAGRAM
NOT TO SCALE**