

Chandran


Deputy Project Manager

Project Engineer
(Asst. Engineer)
UIDSSMT, Project Division
Kerala Water Authority
Alappuzha

Project Manager
(Exe-Engineer)
UIDSSMT Project Division
Kerala Water Authority
Alappuzha

Project Engineer
(Asst. Exe. Engineer)
UIDSSMT, Project Division
Kerala Water Authority
Alappuzha

SUPERINTENDING ENGINEER
P.H. CIRCLE
KERALA WATER AUTHORITY
ALAPPUZZHA - 688012

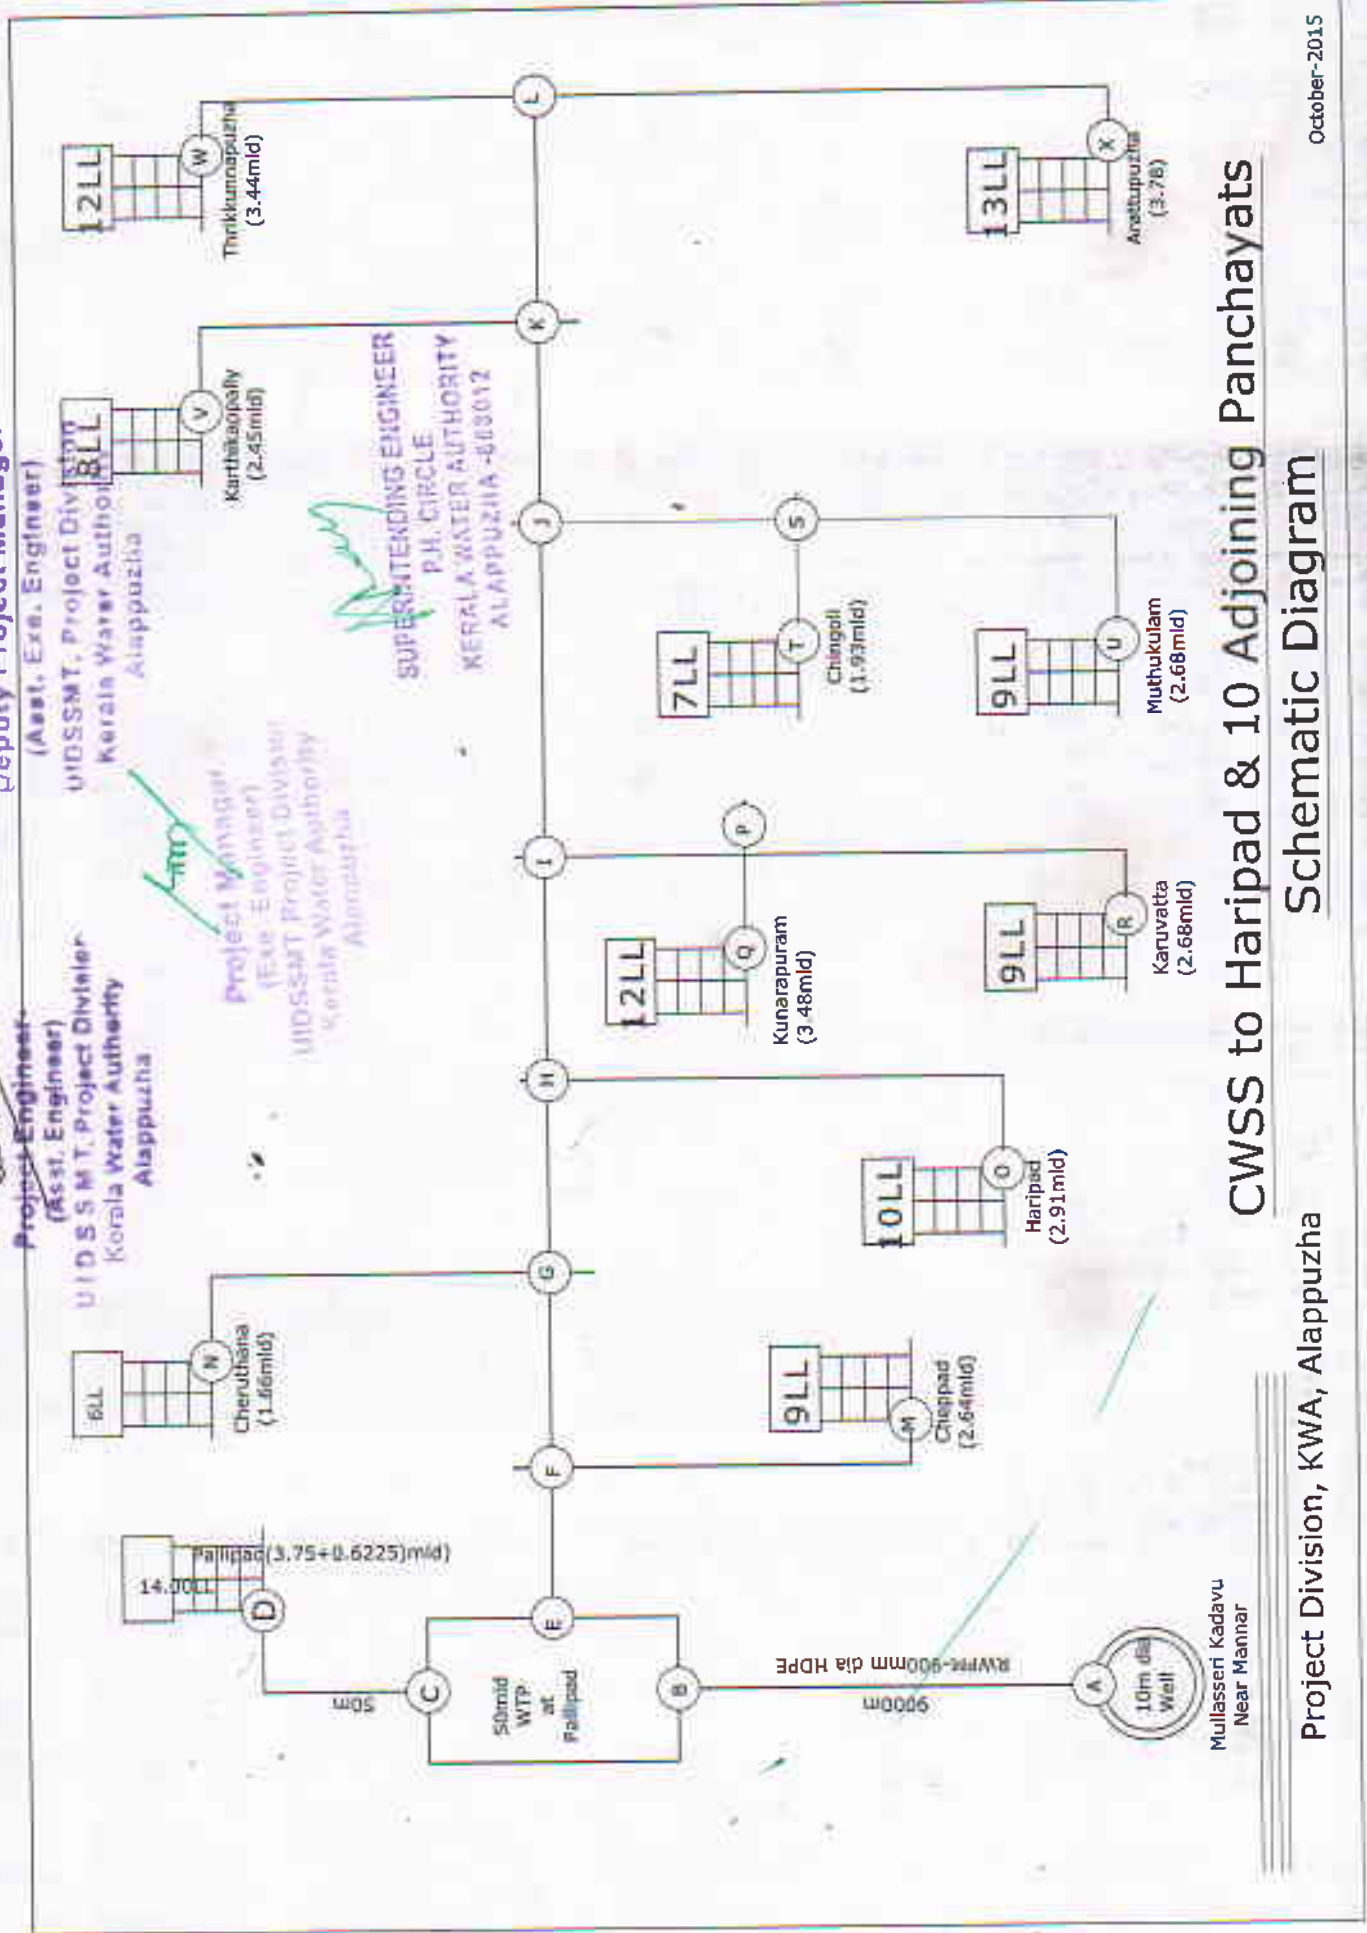

Mullasserikadavu
Near Mannar

Project Division, KWA, Alappuzha

CWSS to Haripad & 10 Adjoining Panchayats Schematic Diagram

October-2015