


**COMMON FOR AUG. OF WSS TO VAIKOM & NEAR BY
PTS, ARWSS TO VELIYANNOOR & ADJOINING VILLAGES
PH I, II, III & KALLARA VILLAGE**

**VELIYANNOOR PHASE III
UZHAVOOR, VELIYANNOOR
MONIPPILLY VILLAGES**

**VELIYANNOOR PHASE I
VELLOOR, MULAKKULAM
VILLAGES**

KURISUMALA-0.70

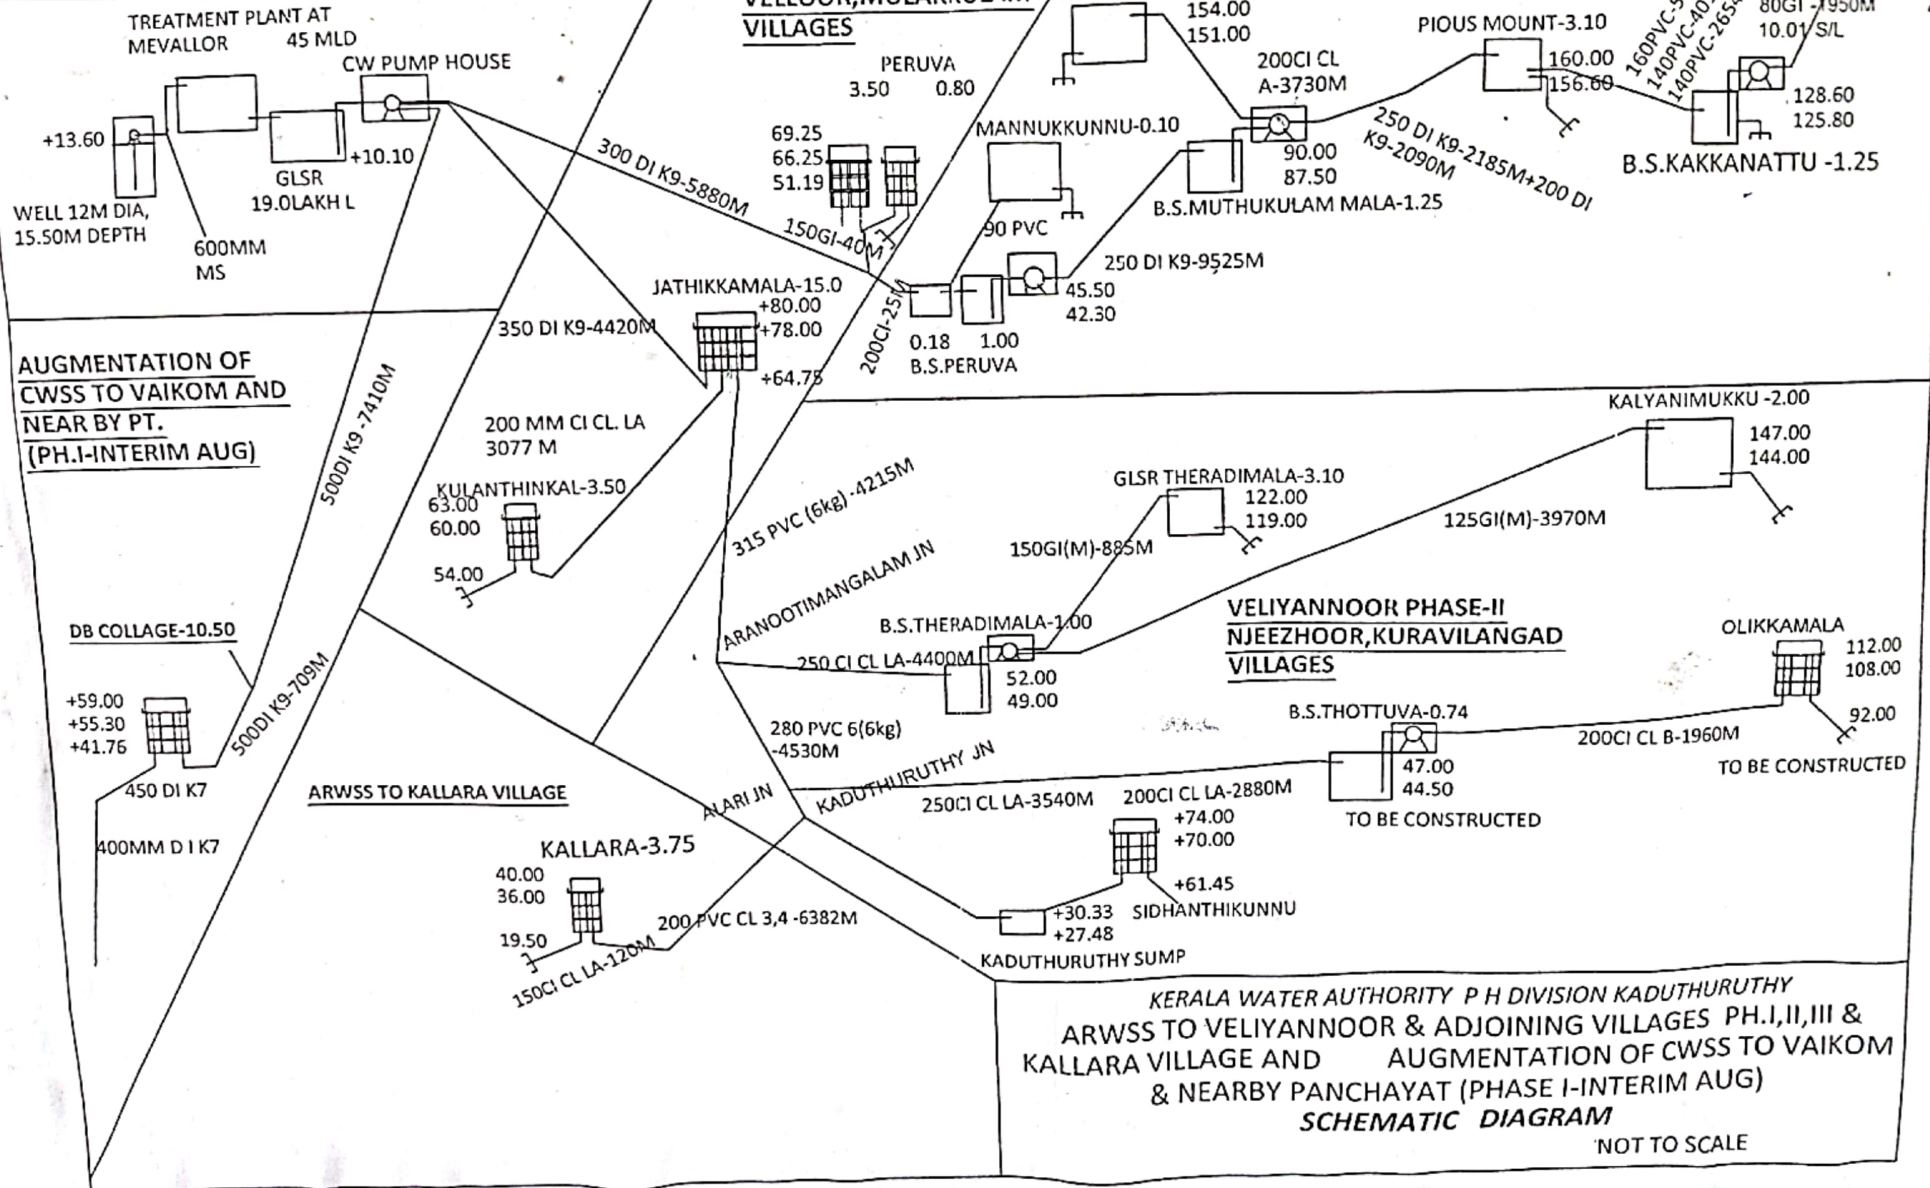

**KERALA WATER AUTHORITY P H DIVISION KADUTHURUTHY
ARWSS TO VELIYANNOOR & ADJOINING VILLAGES PH. I, II, III &
KALLARA VILLAGE AND AUGMENTATION OF CWSS TO VAIKOM
& NEARBY PANCHAYAT (PHASE I-INTERIM AUG)
SCHEMATIC DIAGRAM
NOT TO SCALE**