
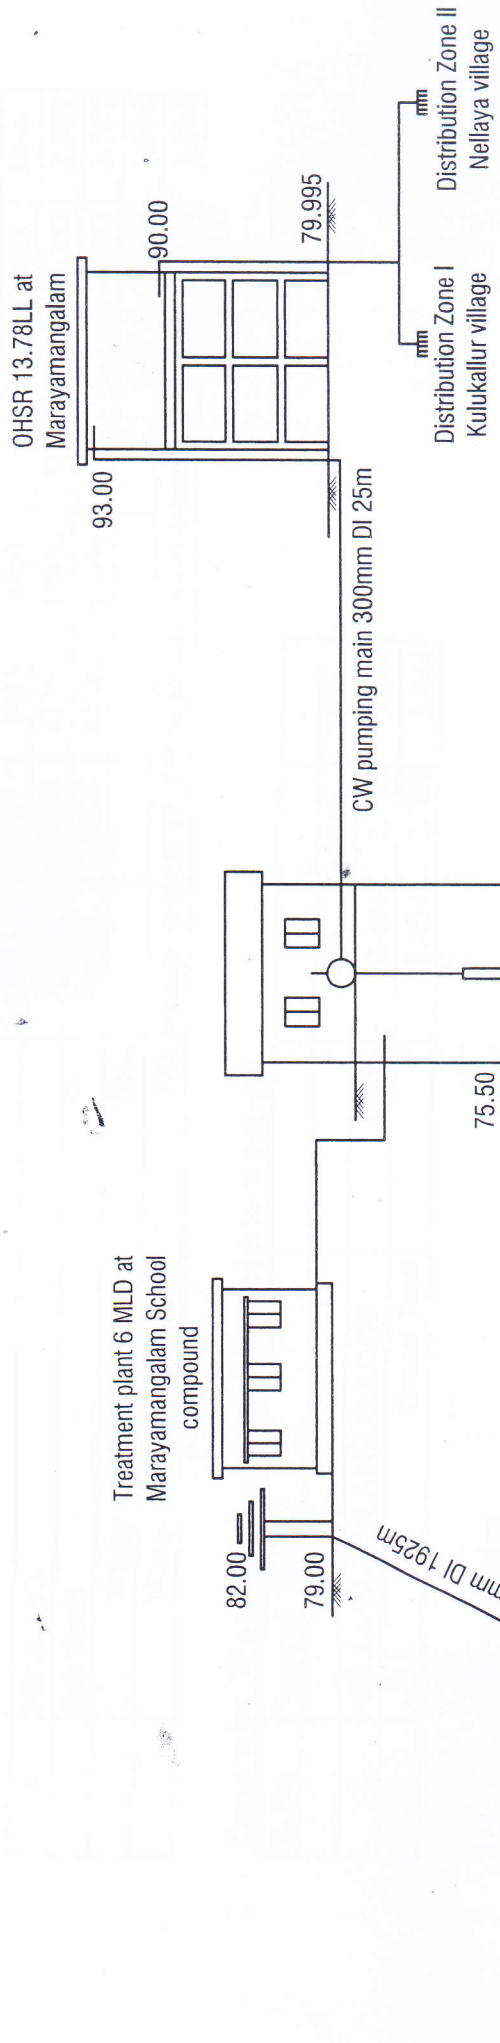



SCHEMATIC DIAGRAM

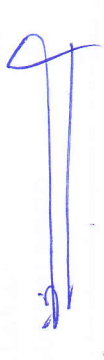


ASSISTANT ENGINEER
 Kerala Water Authority
 Ph Section, Parambi


 Executive Engineer
 Kerala Water Authority
 P.H. Division
 (Shoranur - 679 121)
Public Health Sub Division
Shoranur


 Executive Engineer
 Kerala Water Authority
 P.H. Division
 (Shoranur - 679 121)

KERALA WATER AUTHORITY
PH DIVISION SHORANUR
AWSS to Nellaya & Kulukkallur
SCHEMATIC DIAGRAM