


WSS TO AMBALAPPARAPANCHAYATH (PHASE-III) IN OTTAPPALAM TALUK

SCHEMATIC DIAGRAM

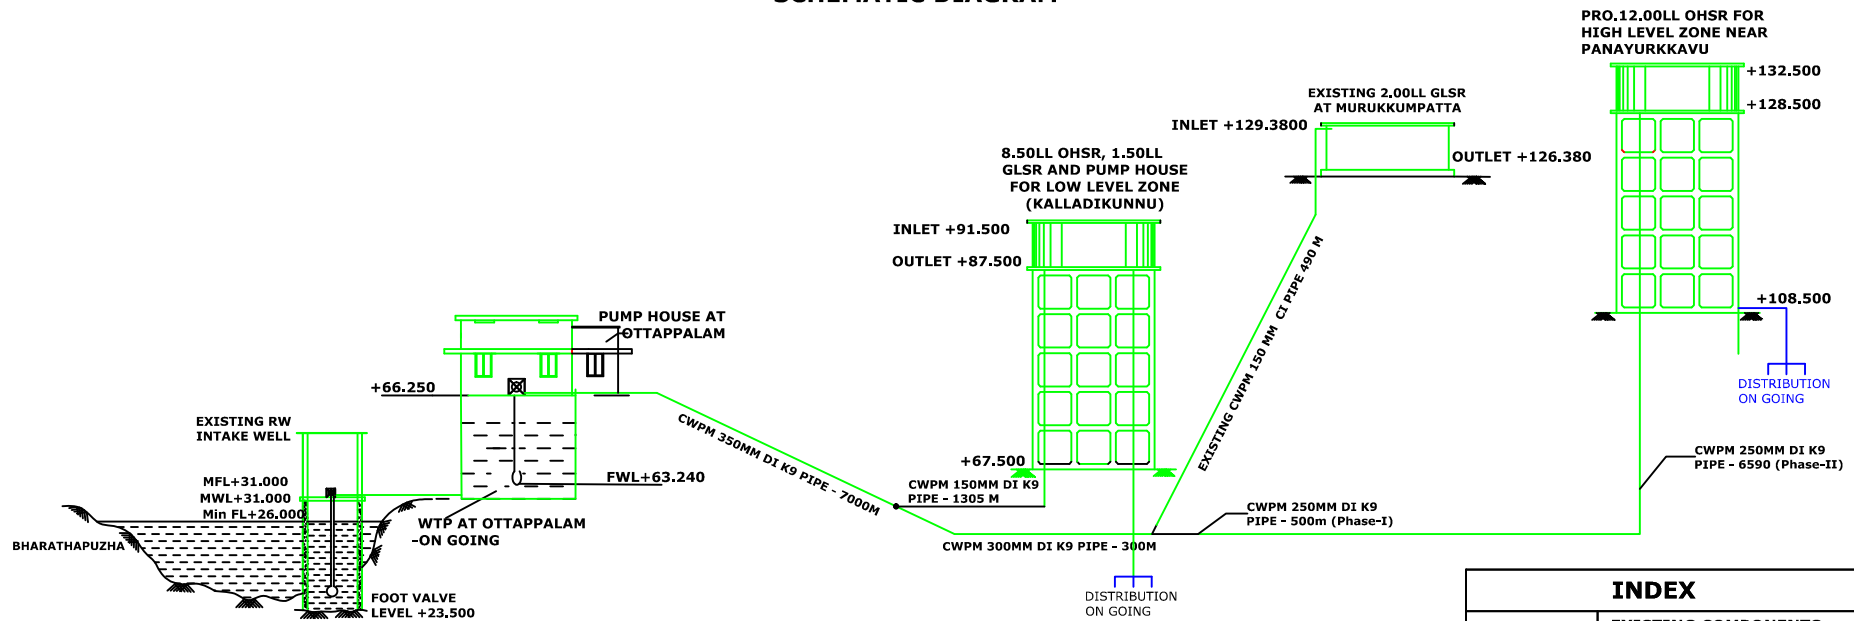

INDEX	
— (Green line)	EXISTING COMPONENTS
— (Black line)	PHASE-I COMPONENTS - WORK COMPLETED
— (Red line)	PROPOSED PHASE-II COMPONENTS ON GOING
— (Blue line)	PROPOSED PHASE-III COMPONENTS ON GOING(JJM)