


KIIFB- WATER SUPPLY ARRANGEMENTS TO AYYAPPANCOVIL PANCHAYATH IN IDUKKI DISTRICT SCHEMATIC DIAGRAM

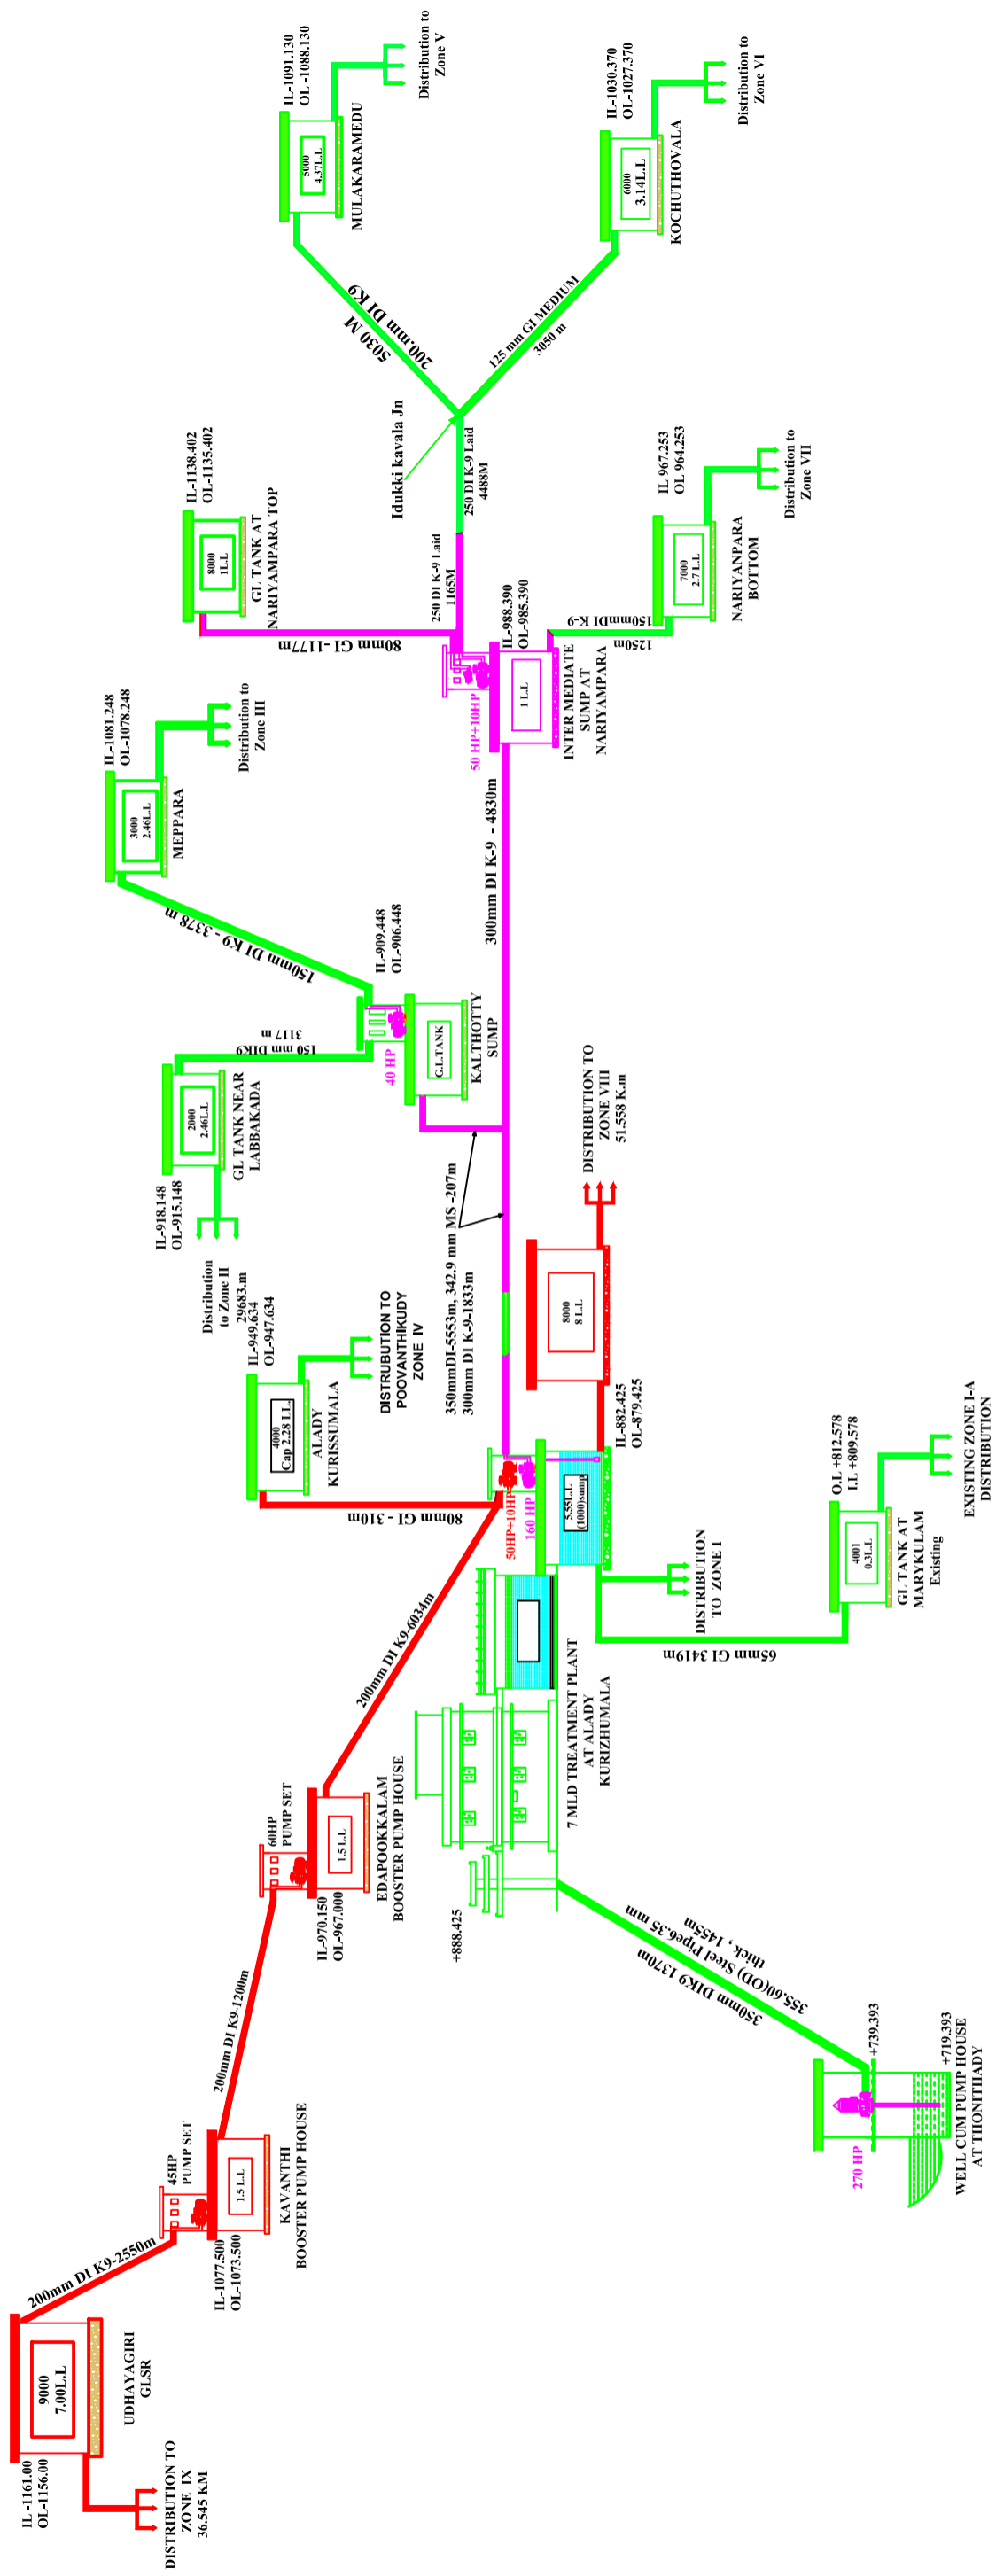

- █ KIIFB WSS TO AYYAPPANCOVIL PART -I
- █ KIIFB WSS TO AYYAPPANCOVIL PART -II
- █ COMPLETED COMPONENTS ON GOING CWSS

Asst. Executive Engineer	Executive Engineer	Superintending Engineer	Chief Engineer