


JJM-Parappukara GP-Pipe line extension and providing FHTC at various places of Parappukkara GP- Railway Crossing Works (250mm MS Pipe) by Push Through Method (Under Passage )

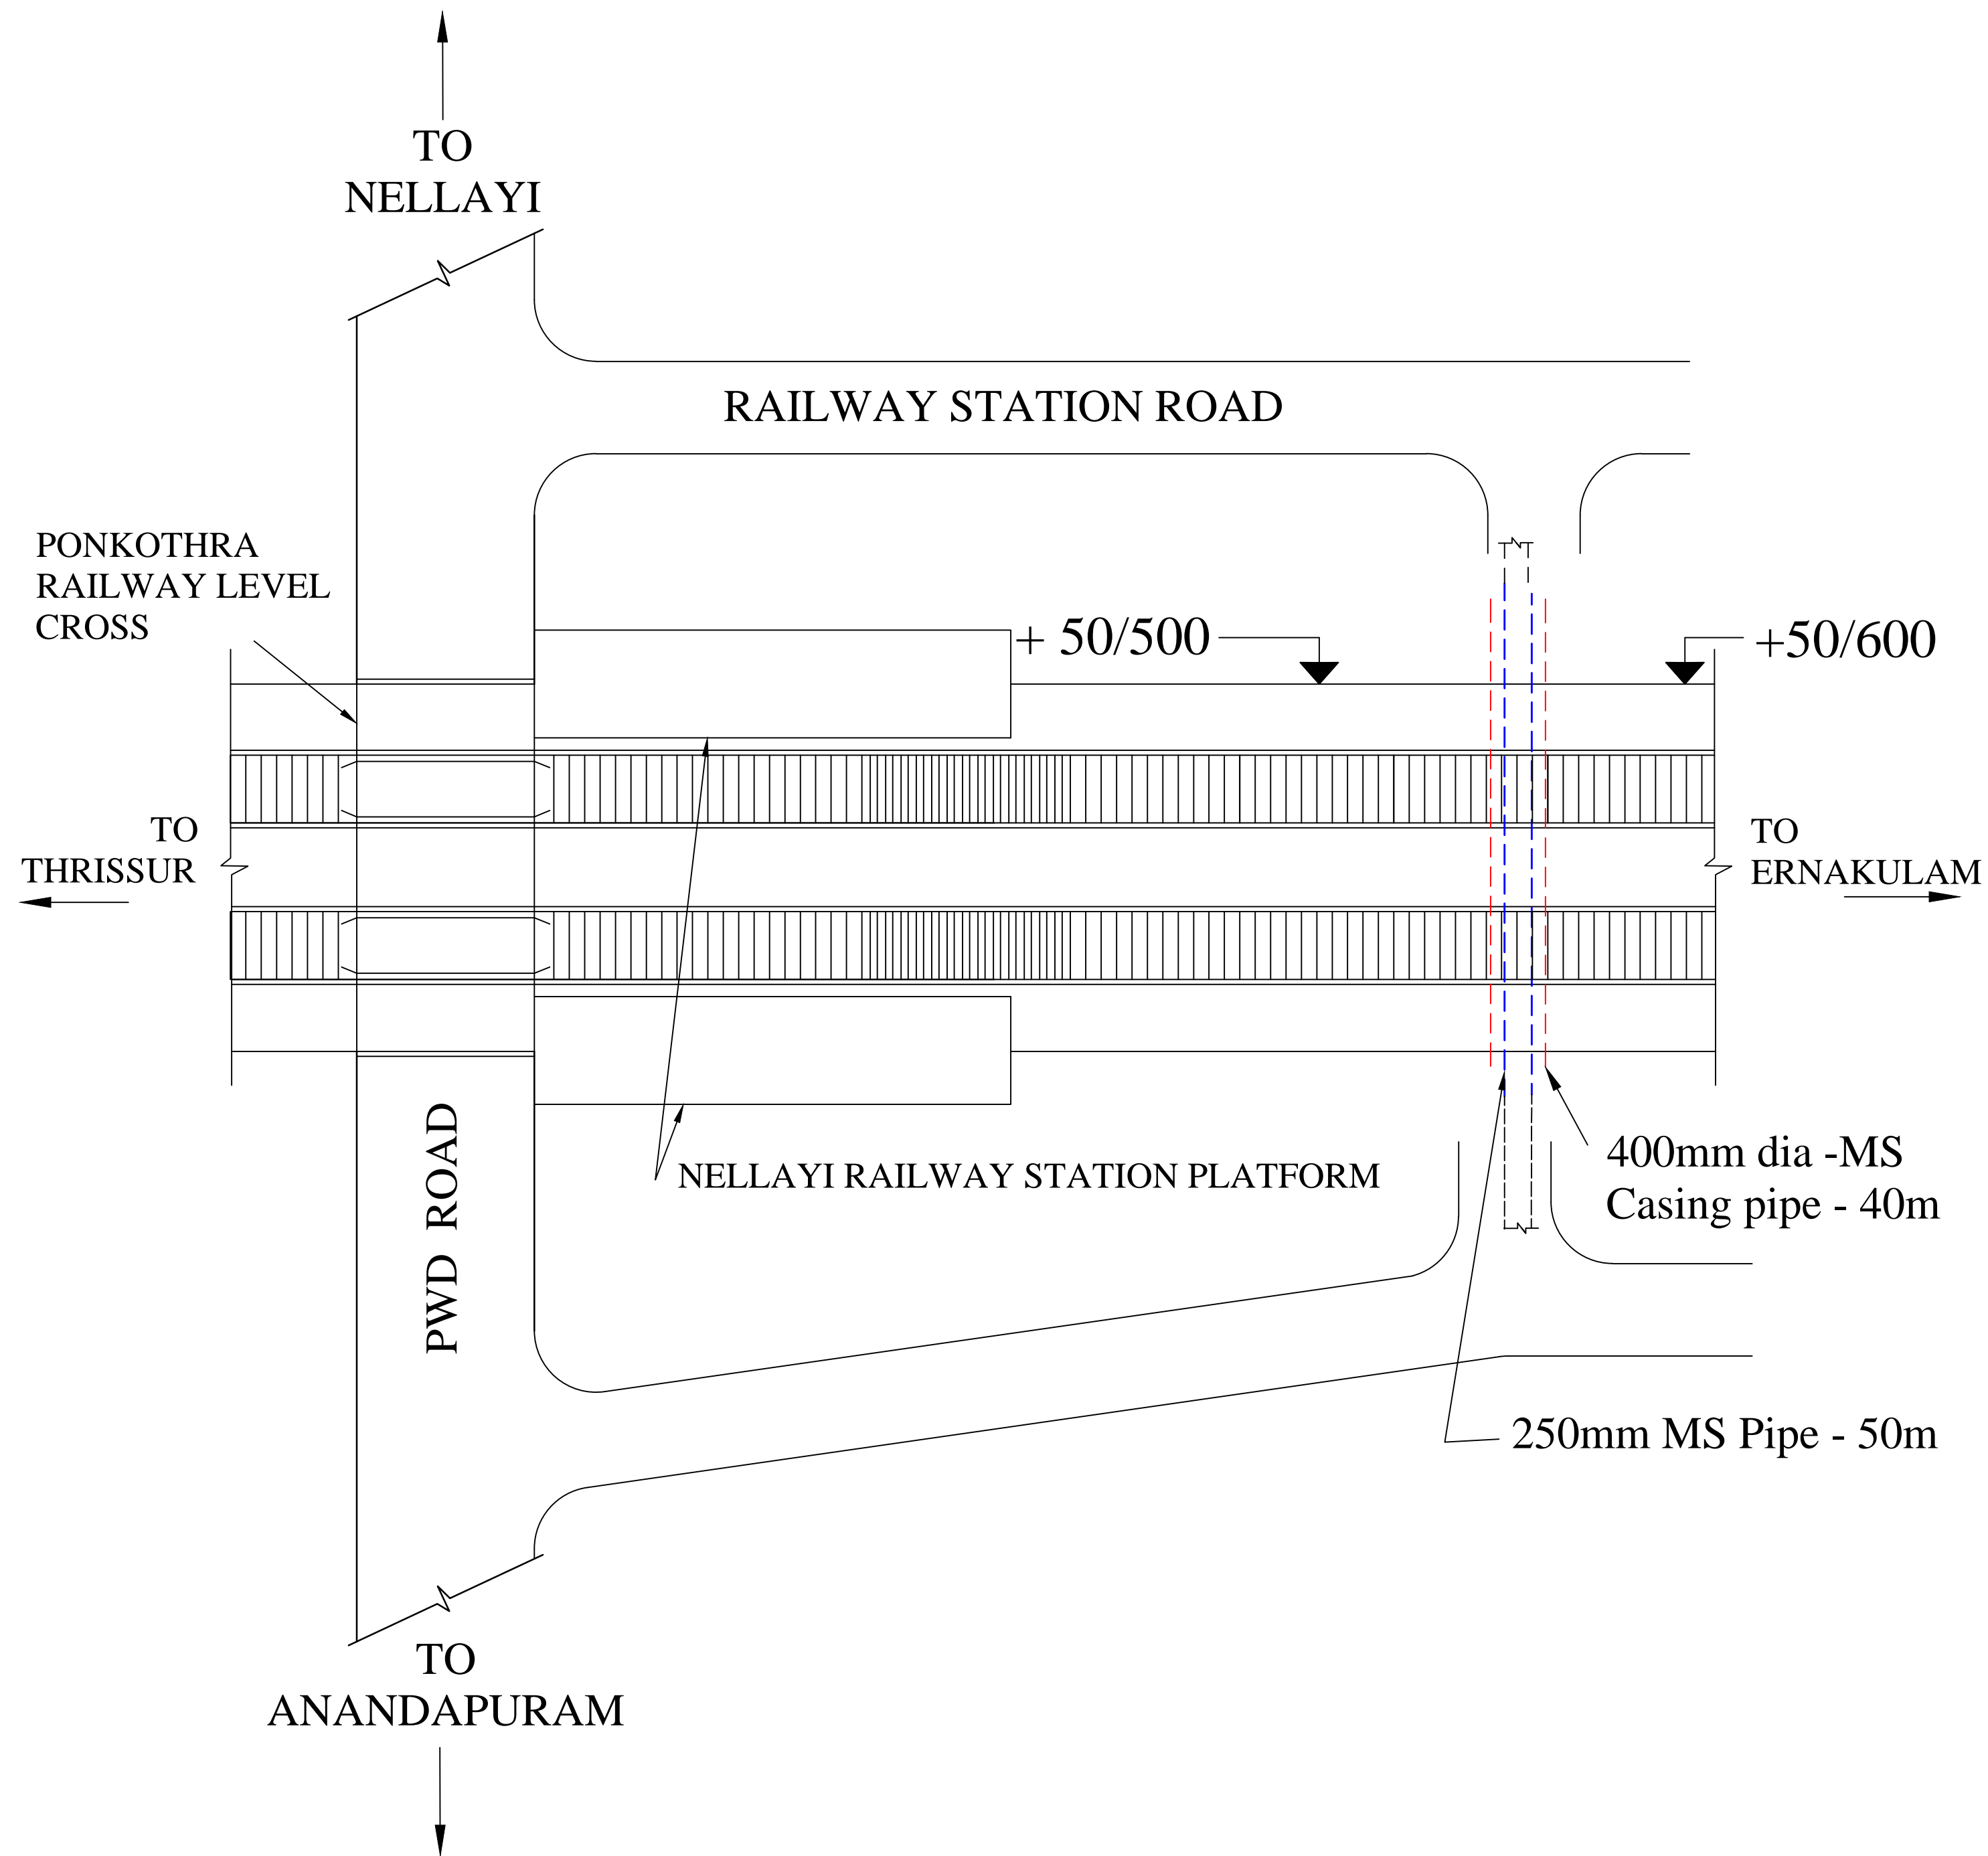

JJM-Parappukara GP-Pipe line extension and providing FHTC at various places of Parappukkara GP- Railway Crossing Works (250mm MS Pipe) by Push Through Method (Under Passage )

