


# W.S.S .TO CHENNEERKKARA AND OMALLOOR VILLAGES

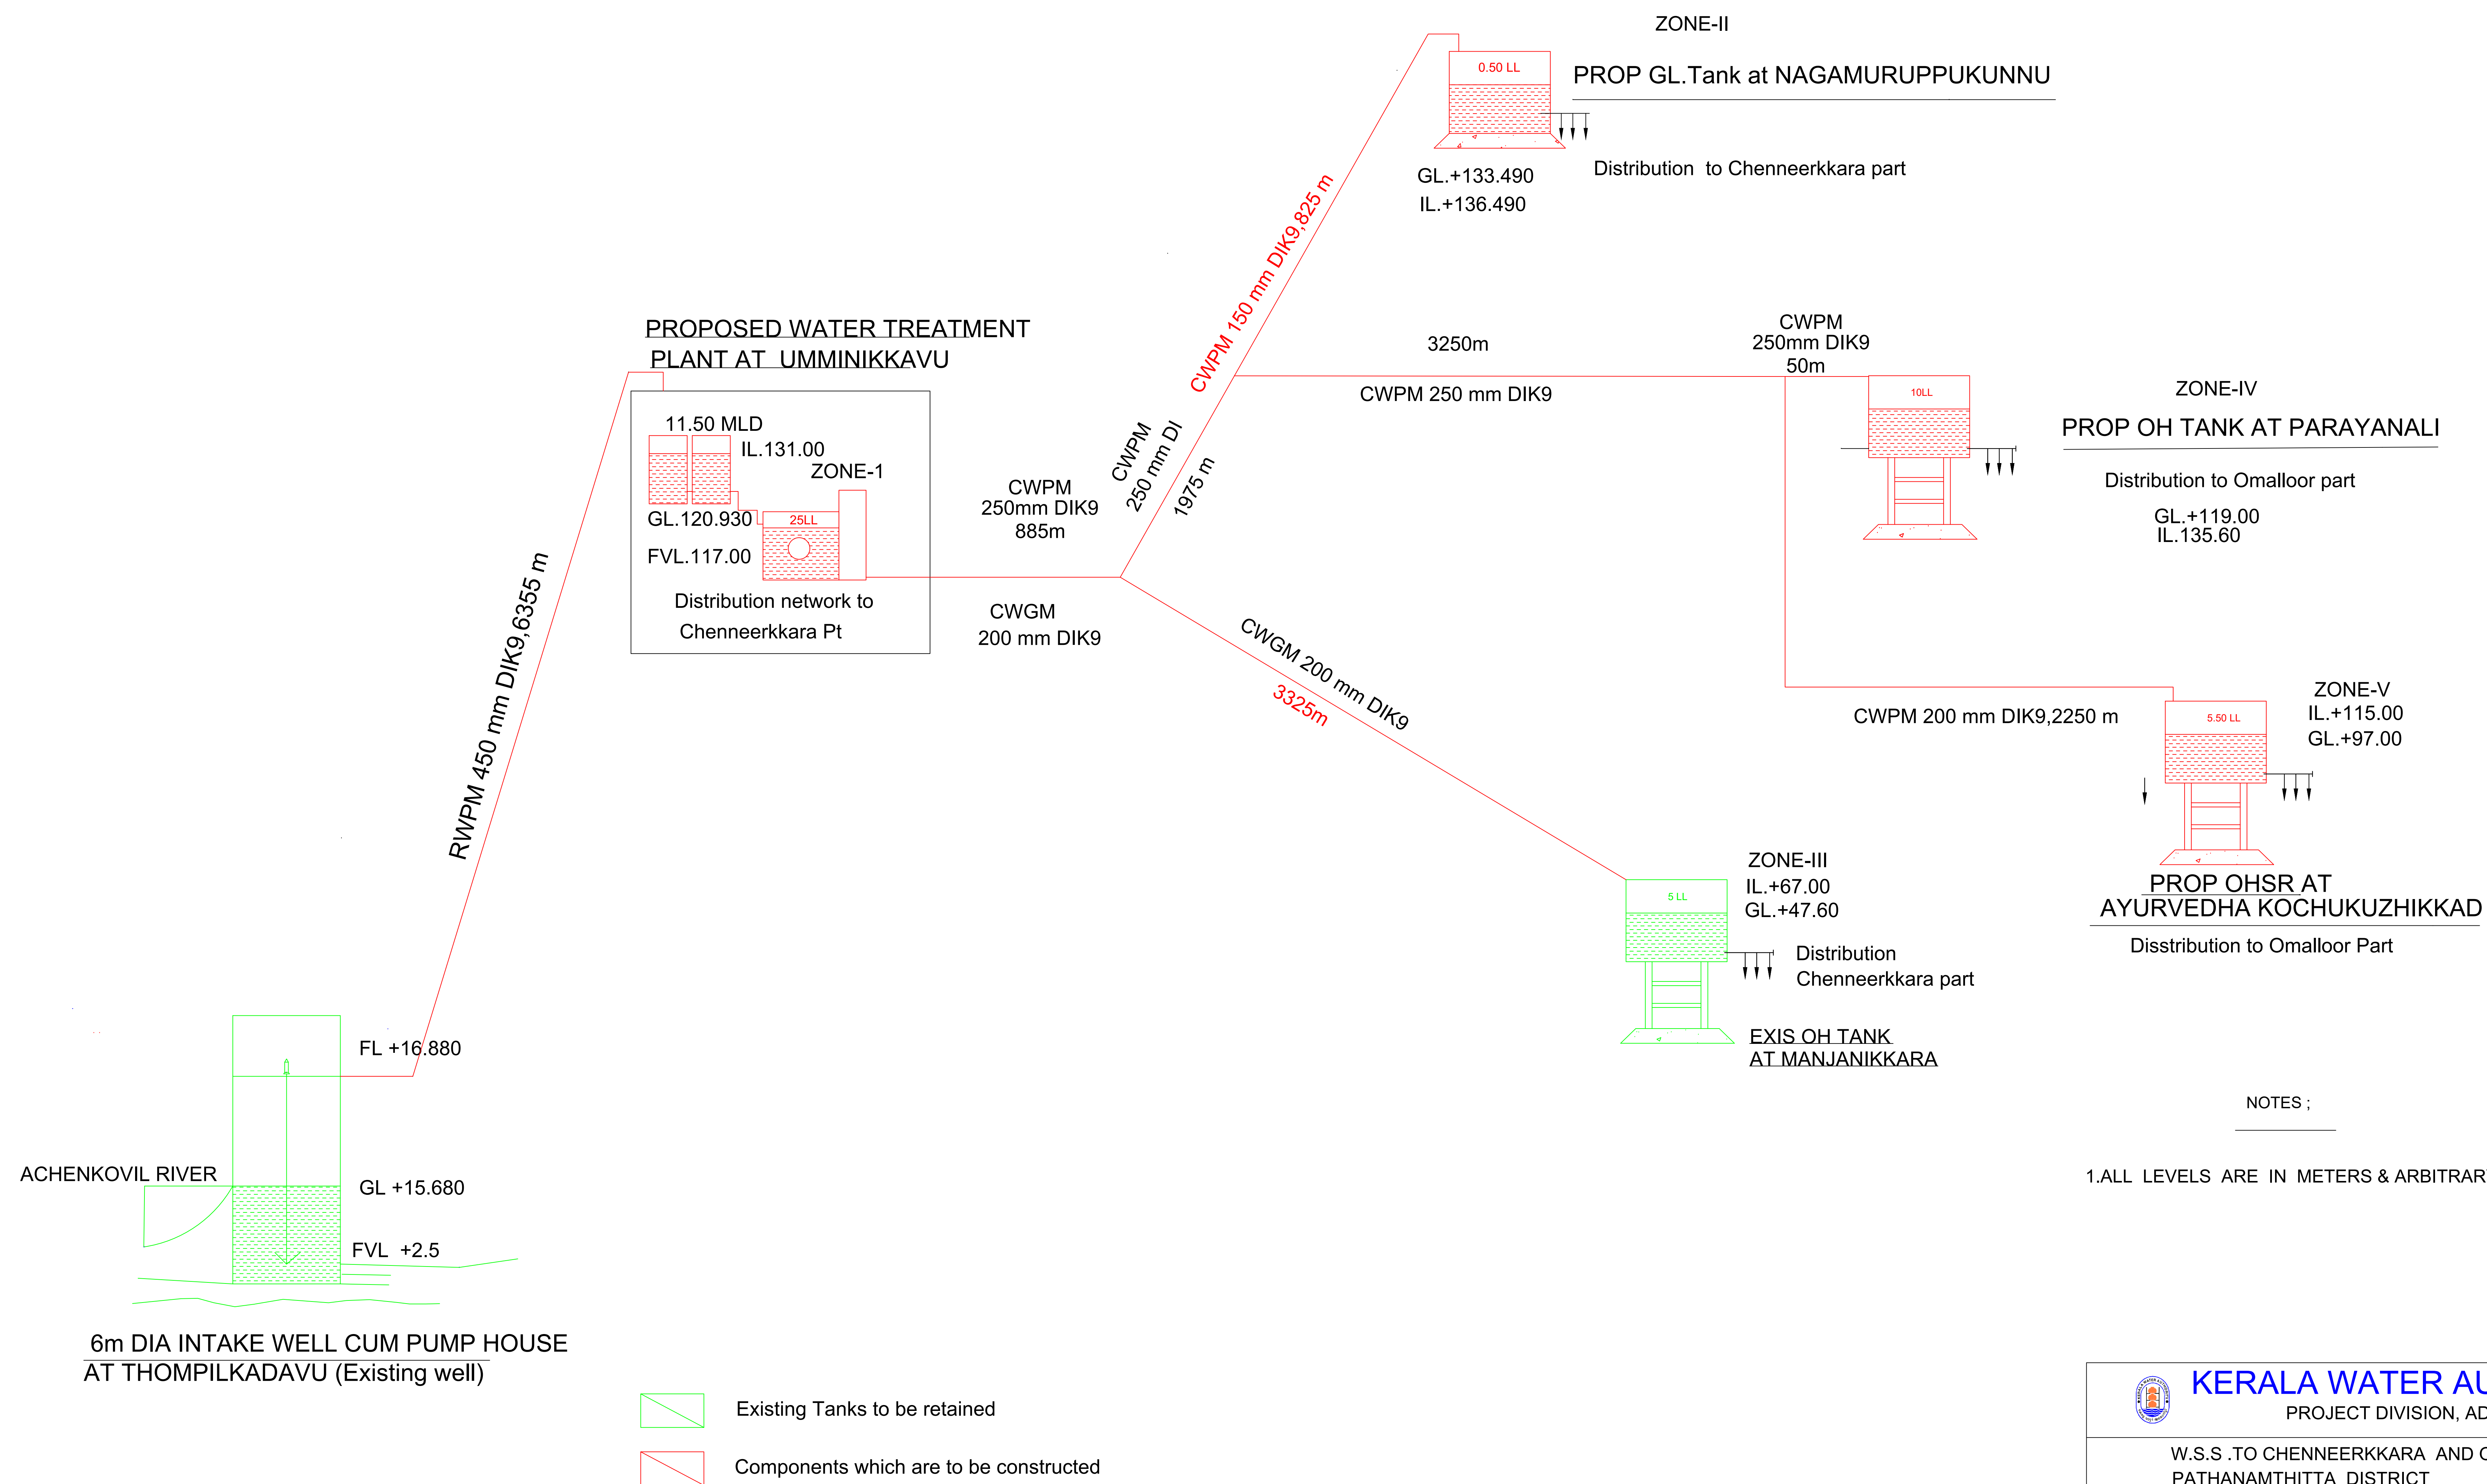

|   |        |      |      |
|---|--------|------|------|
| <div> <b>KERALA WATER AUTHORITY</b><br/>PROJECT DIVISION, ADOOR</div> |        |      |      |
| W.S.S .TO CHENNEERKKARA AND OMALLOOR VILLAGES IN<br>PATHANAMTHITTA DISTRICT                                                                                |        |      |      |
| SCHEMATIC DIAGRAM   |        |      |      |
| SCALE: N.T.S.   |        |      |      |
| A.E.   | A.E.E. | E.E. | P.C. |