


CWSS TO PERAMBRA PANCHAYATH-LAYING CLEAR WATER GRAVITY MAIN FROM 12 MLD TREATMENT PLANT TO CHILAMBULALU GLSR AT PERAMBRA AND 250mm DI DISTRIBUTION MAIN FROM CLEAR WATER SUMP AT WTP TO CHANGAROTH & KOOOTHALL.

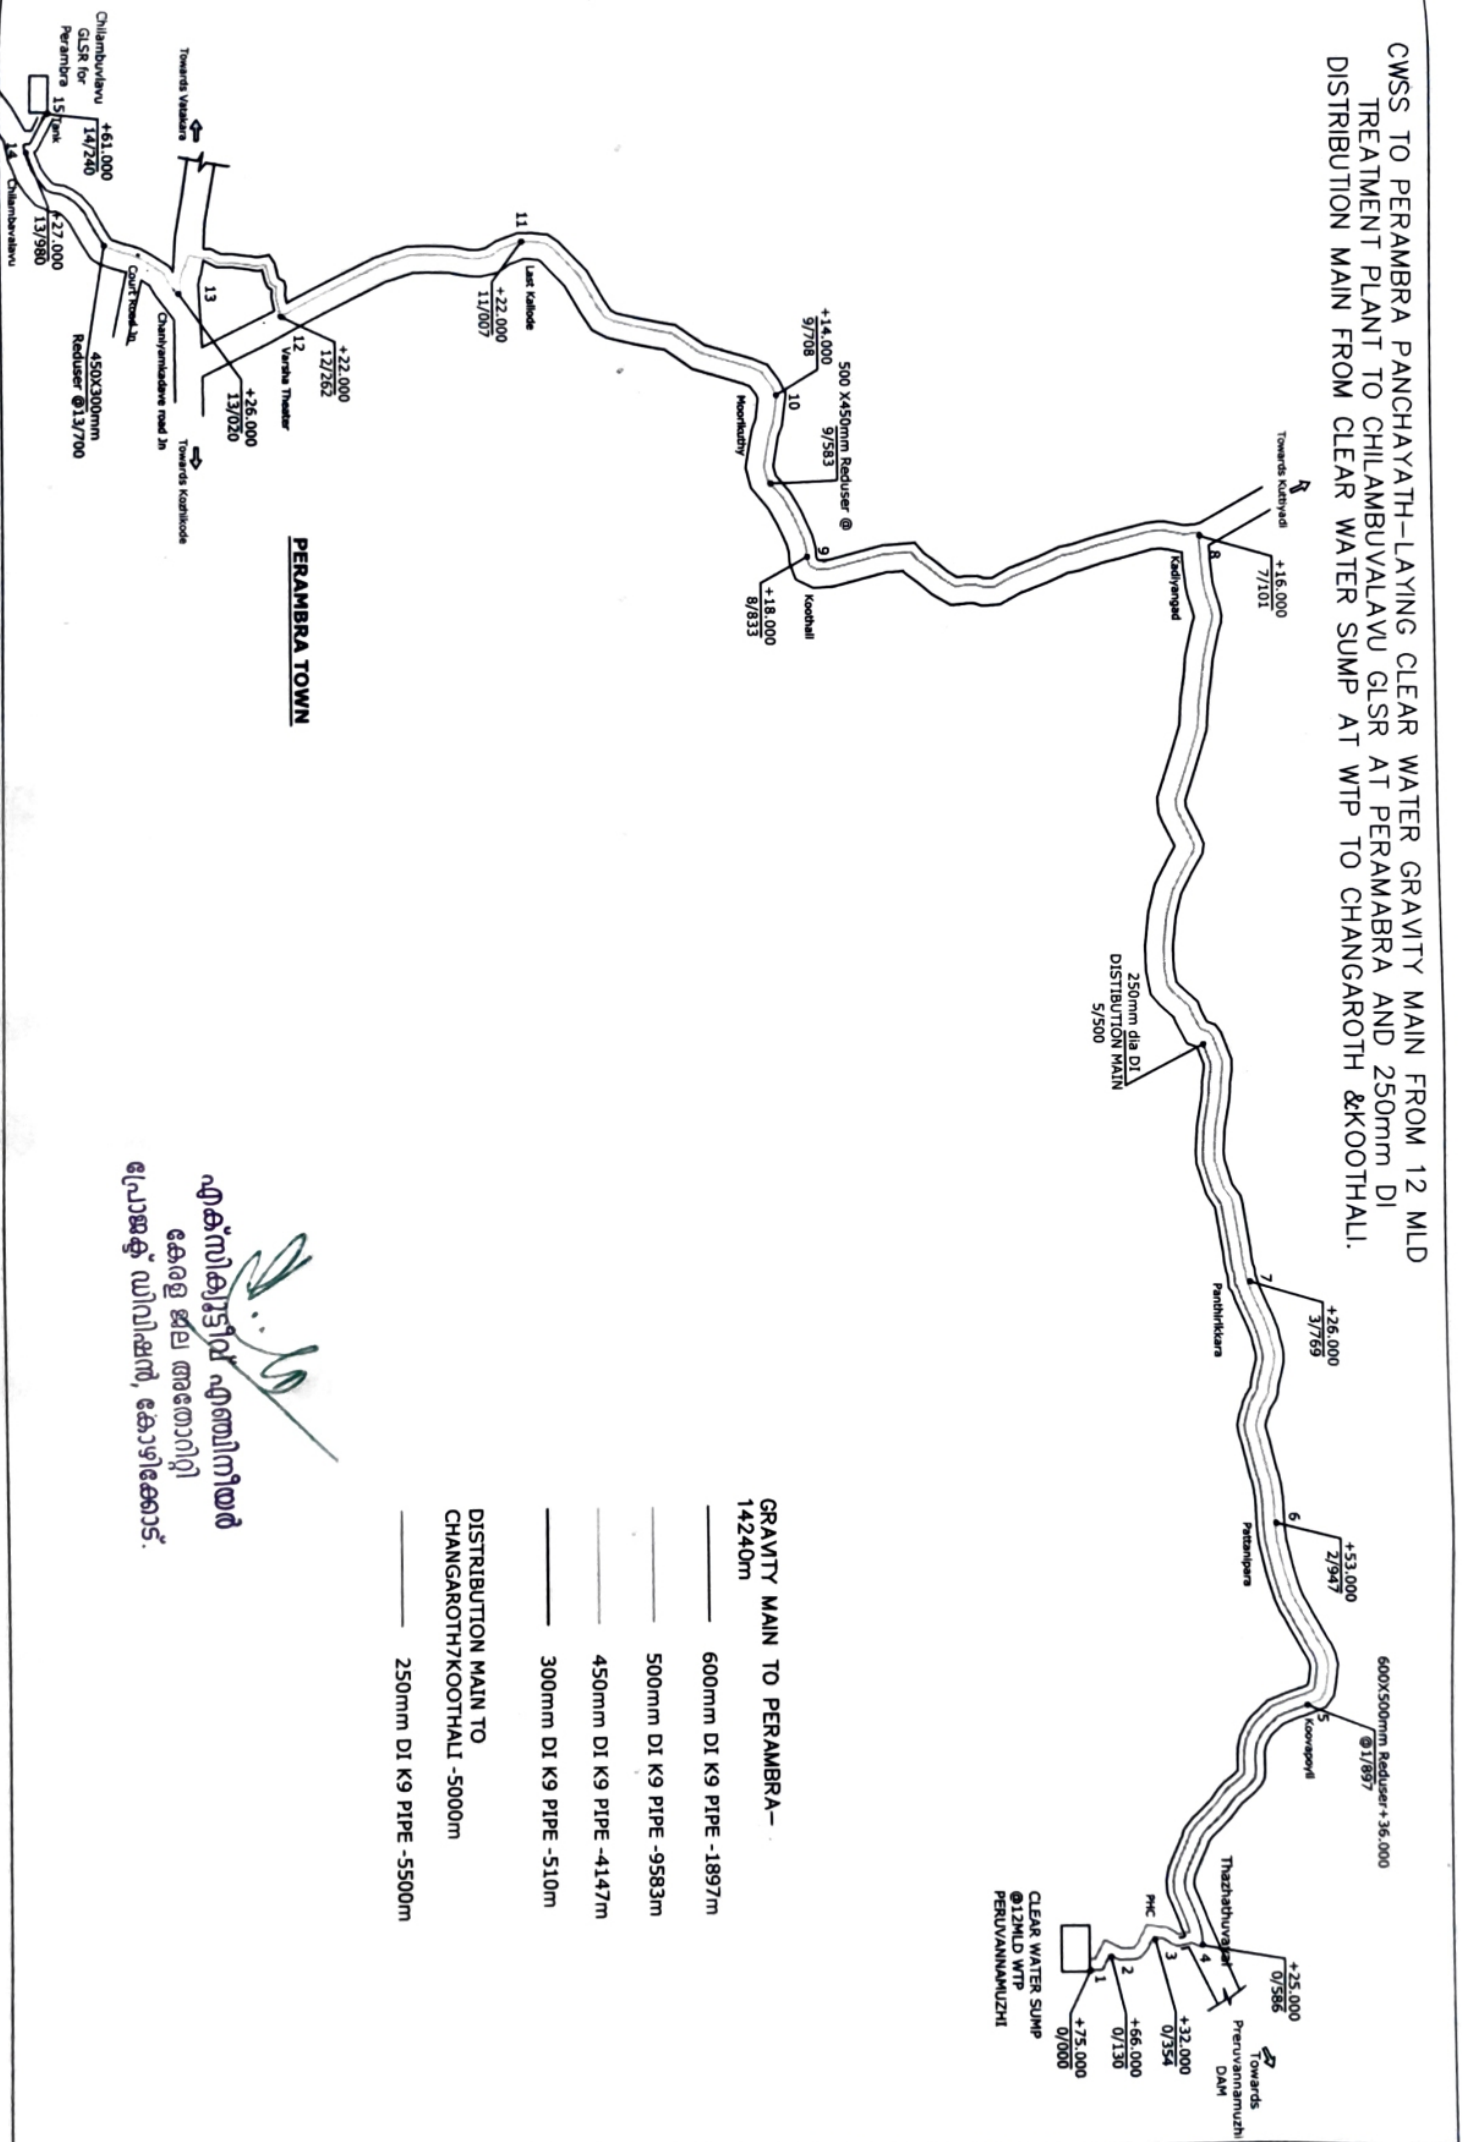


PERAMBRA TOWN

- GRAVITY MAIN TO PERAMBRA- 14240m
 - 600mm DI K9 PIPE -1897m
 - 500mm DI K9 PIPE -9583m
 - 450mm DI K9 PIPE -4147m
 - 300mm DI K9 PIPE -510m
- DISTRIBUTION MAIN TO CHANGAROTH&KOOOTHALL -5000m
 - 250mm DI K9 PIPE -5500m


 എക്സിക്യൂട്ടീവ് എഞ്ചിനീയർ
 കേരള ജല അതോറിറ്റി
 പ്രോജക്ട് ഡിവിഷൻ, കോഴിക്കോട്.

CWSS TO PERAMBRA PANCHAYATH-LAYING CLEAR WATER GRAVITY MAIN FROM 12 MLD TREATMENT PLANT TO CHILAMBUALAVU GLSR AT PERAMBRA AND 250mm DI DISTRIBUTION MAIN FROM CLEAR WATER SUMP AT WTP TO CHANGAROTH & KOOZHALLI.

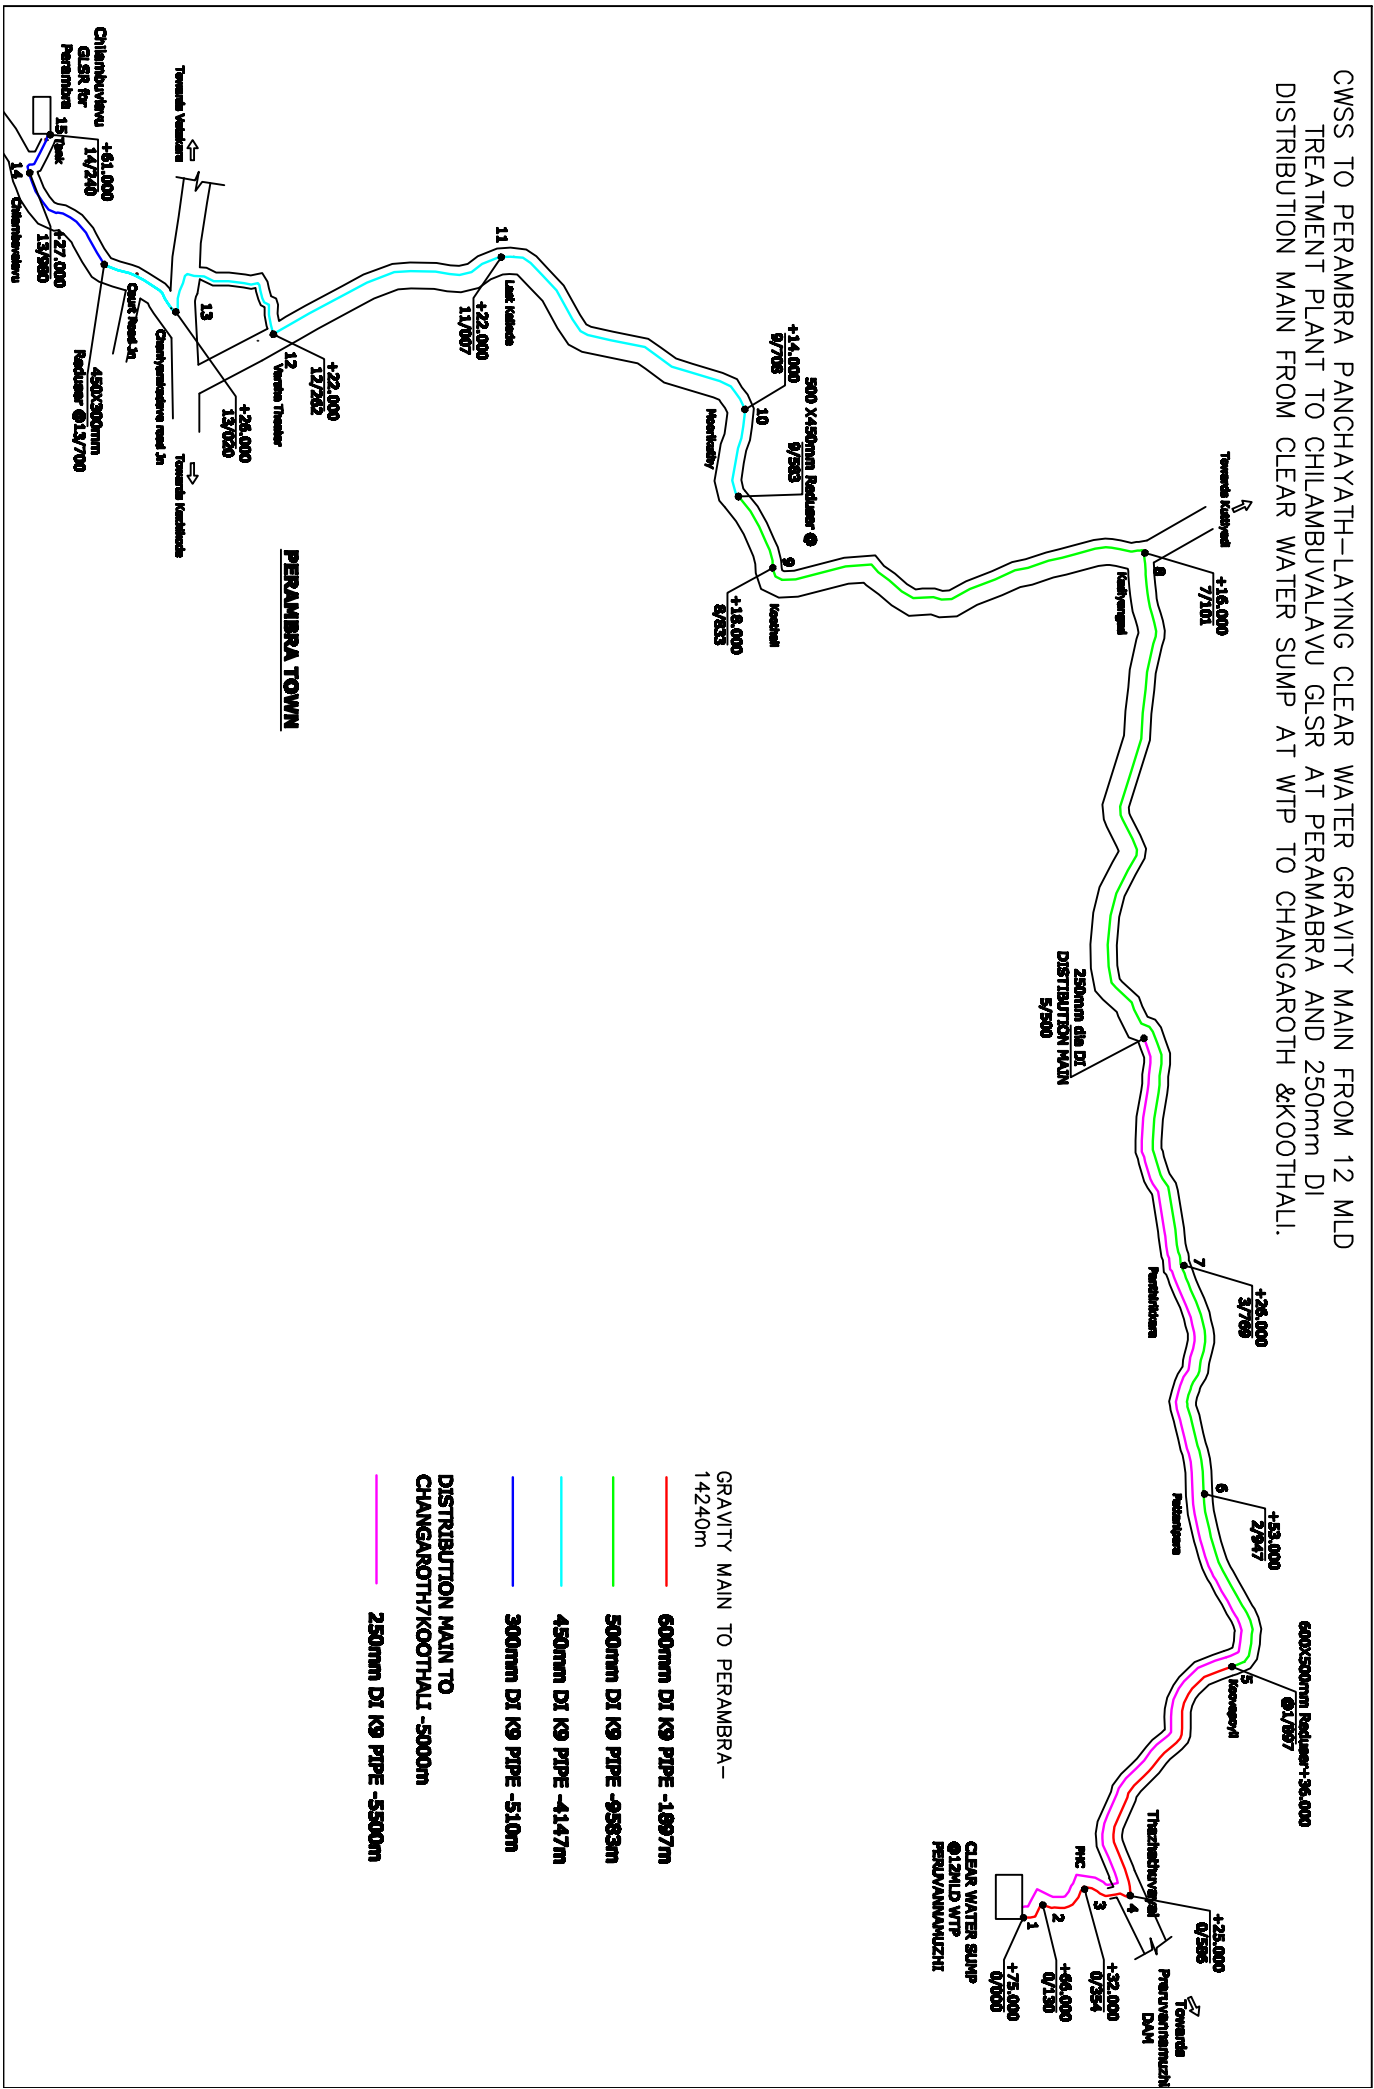

- GRAVITY MAIN TO PERAMBRA- 14240m
- 600mm DI K9 PIPE -1697m
- 500mm DI K9 PIPE -9583m
- 450mm DI K9 PIPE -4147m
- 300mm DI K9 PIPE -510m
- DISTRIBUTION MAIN TO CHANGAROTH&KOOZHALLI -5000m
- 250mm DI K9 PIPE -5500m